


A-2

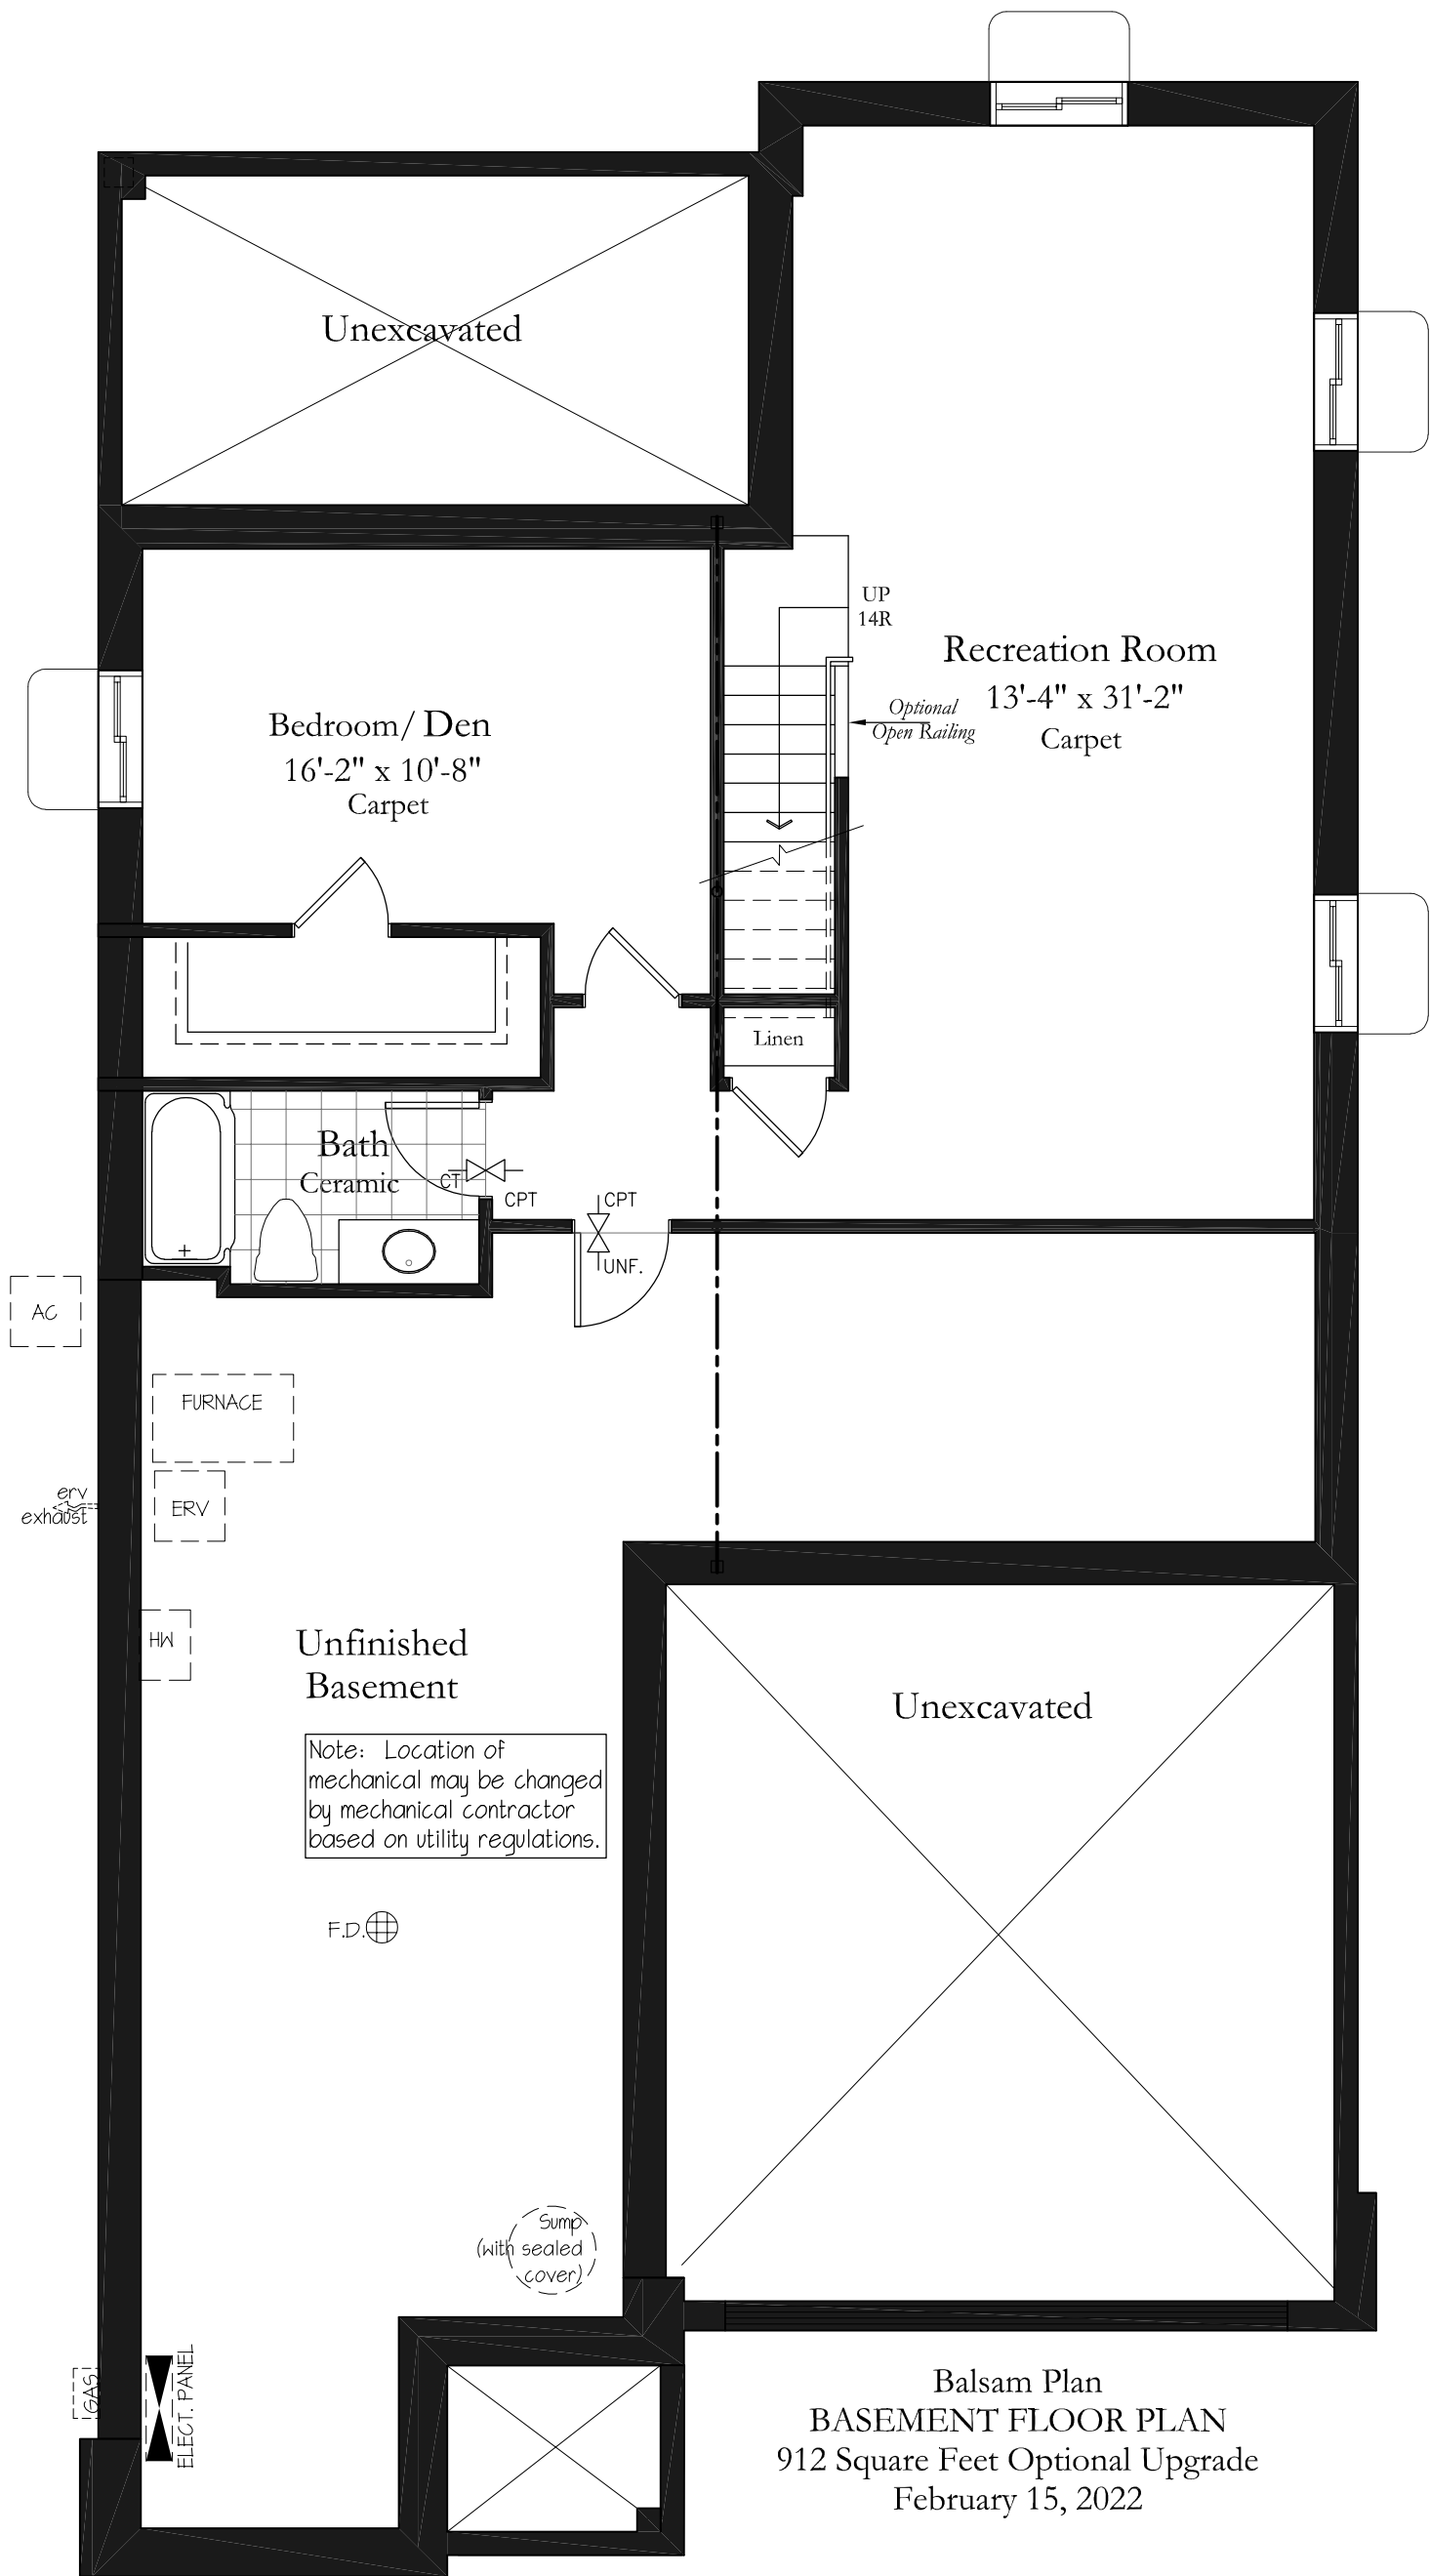

Note: Renderings are artist conceptions. All floorplans are approximate dimensions. Actual usable floor space may vary from the stated floor area. Steps, patios and landscaping may vary at exterior due to grading variance. Dotted lines may indicate optional features. E. & O. E.

CHAPMAN MURRAY ASSOCIATES ARCHITECTS INC.

CMA@CHAPMANMURRAY.COM PHONE (905) 354 1674 : FAX (905) 354 2940 : TOLL FREE 1 (866) 272-4485

COMMISSION TITLE

**The Oaks at Six Mile Creek, Ridgeway, Ontario
Balsam**

SHEET TITLE

Basement Floor Plan

NUMBER 217123

DATE February 15, 2022



SCALE 3/16"=1'-0"

DRAWN cet

CHECKED RWM

DRAWING NO.

A-3

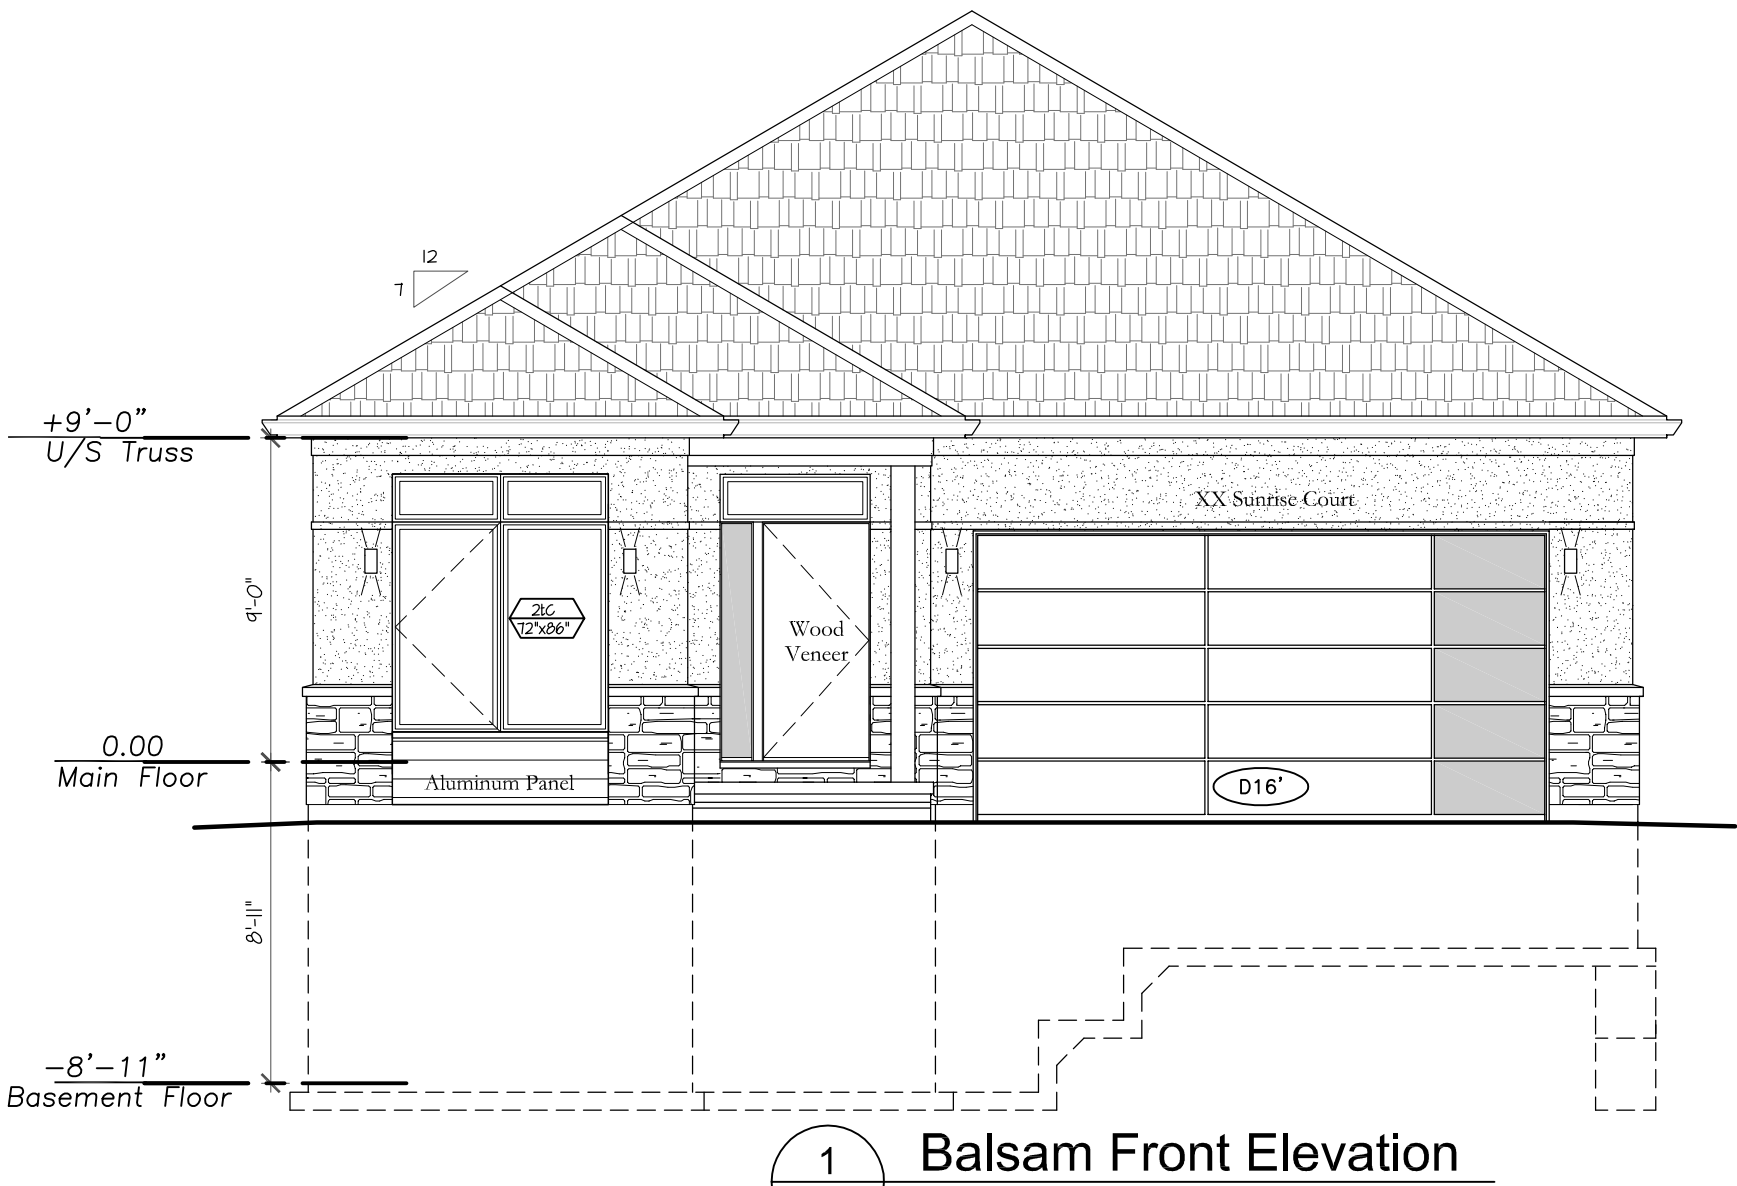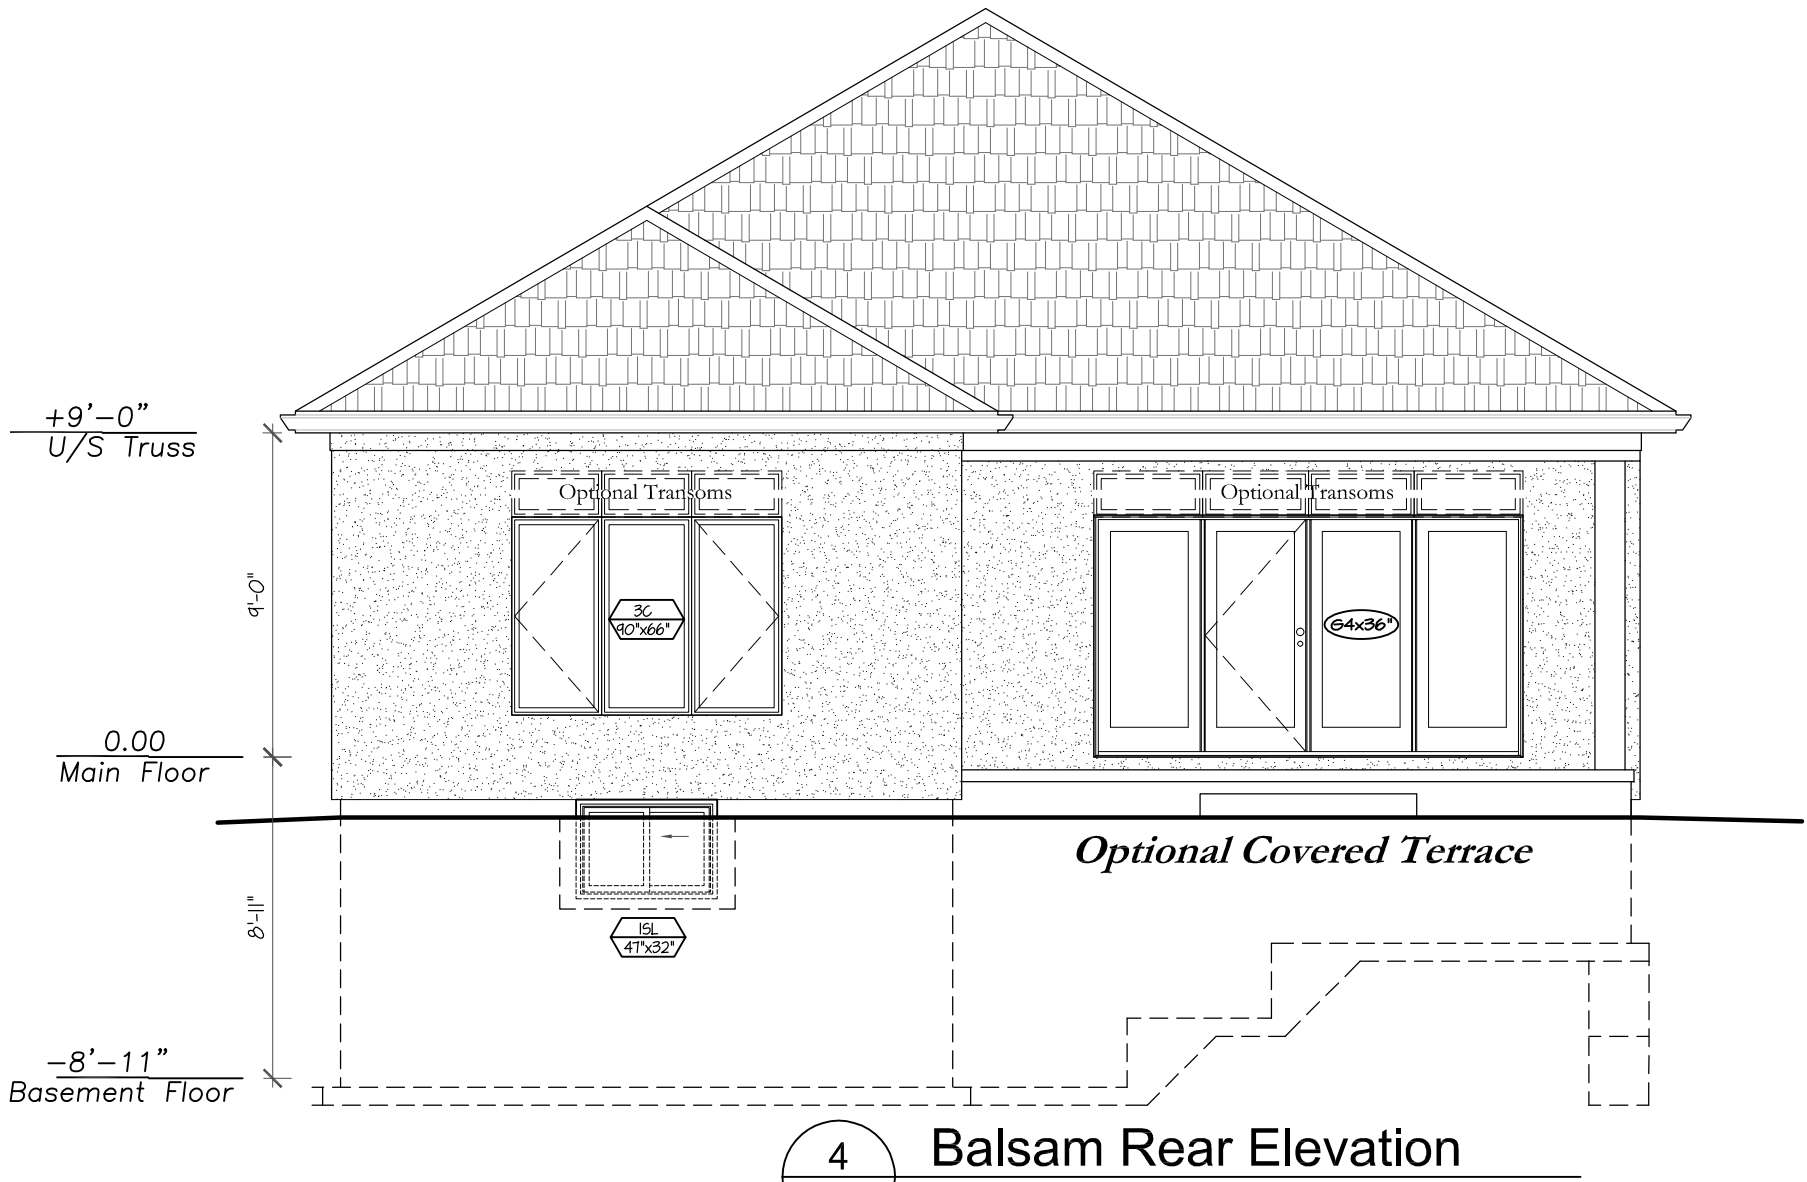

Note: Renderings are artist conceptions. All floorplans are approximate dimensions. Actual usable floor space may vary from the stated floor area. Steps, patios and landscaping may vary at exterior due to grading variance. Dotted lines may indicate optional features. E. & O. E.

CHAPMAN MURRAY ASSOCIATES ARCHITECTS INC.

CMA@CHAPMANMURRAY.COM PHONE (905) 354 1674 : FAX (905) 354 2940 : TOLL FREE 1 (866) 272-4485

COMMISSION TITLE

The Oaks at Six Mile Creek, Ridgeway, Ontario

SHEET TITLE

Front & Rear Elevations

NUMBER 217123

DATE February 15, 2022



SCALE 3/16"=1'-0"

DRAWN cet

CHECKED RWM

DRAWING NO.

A-4

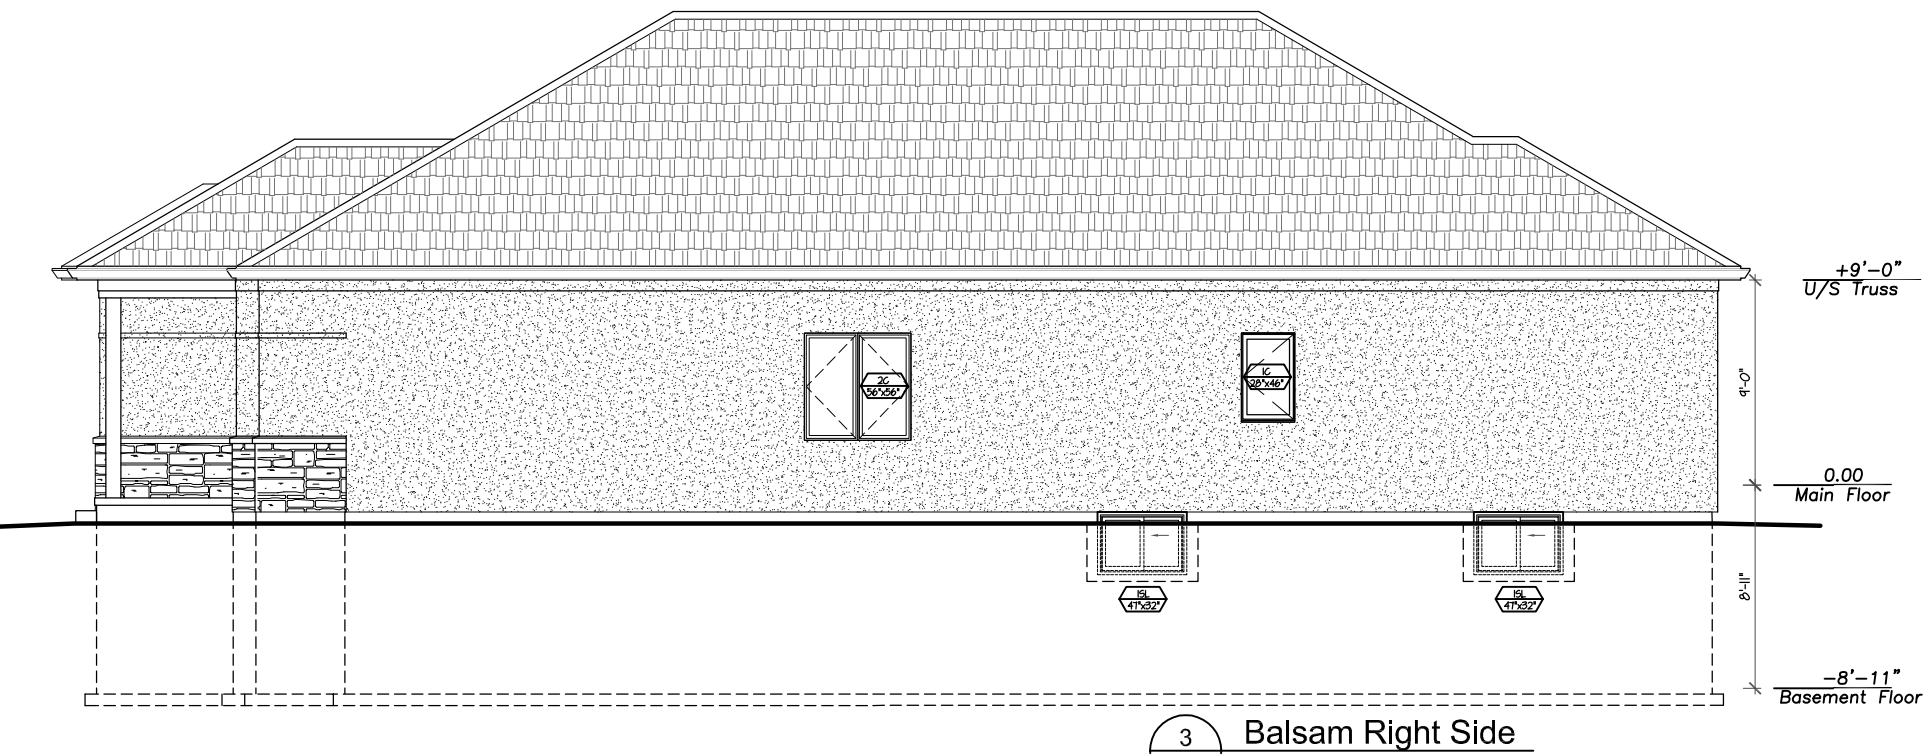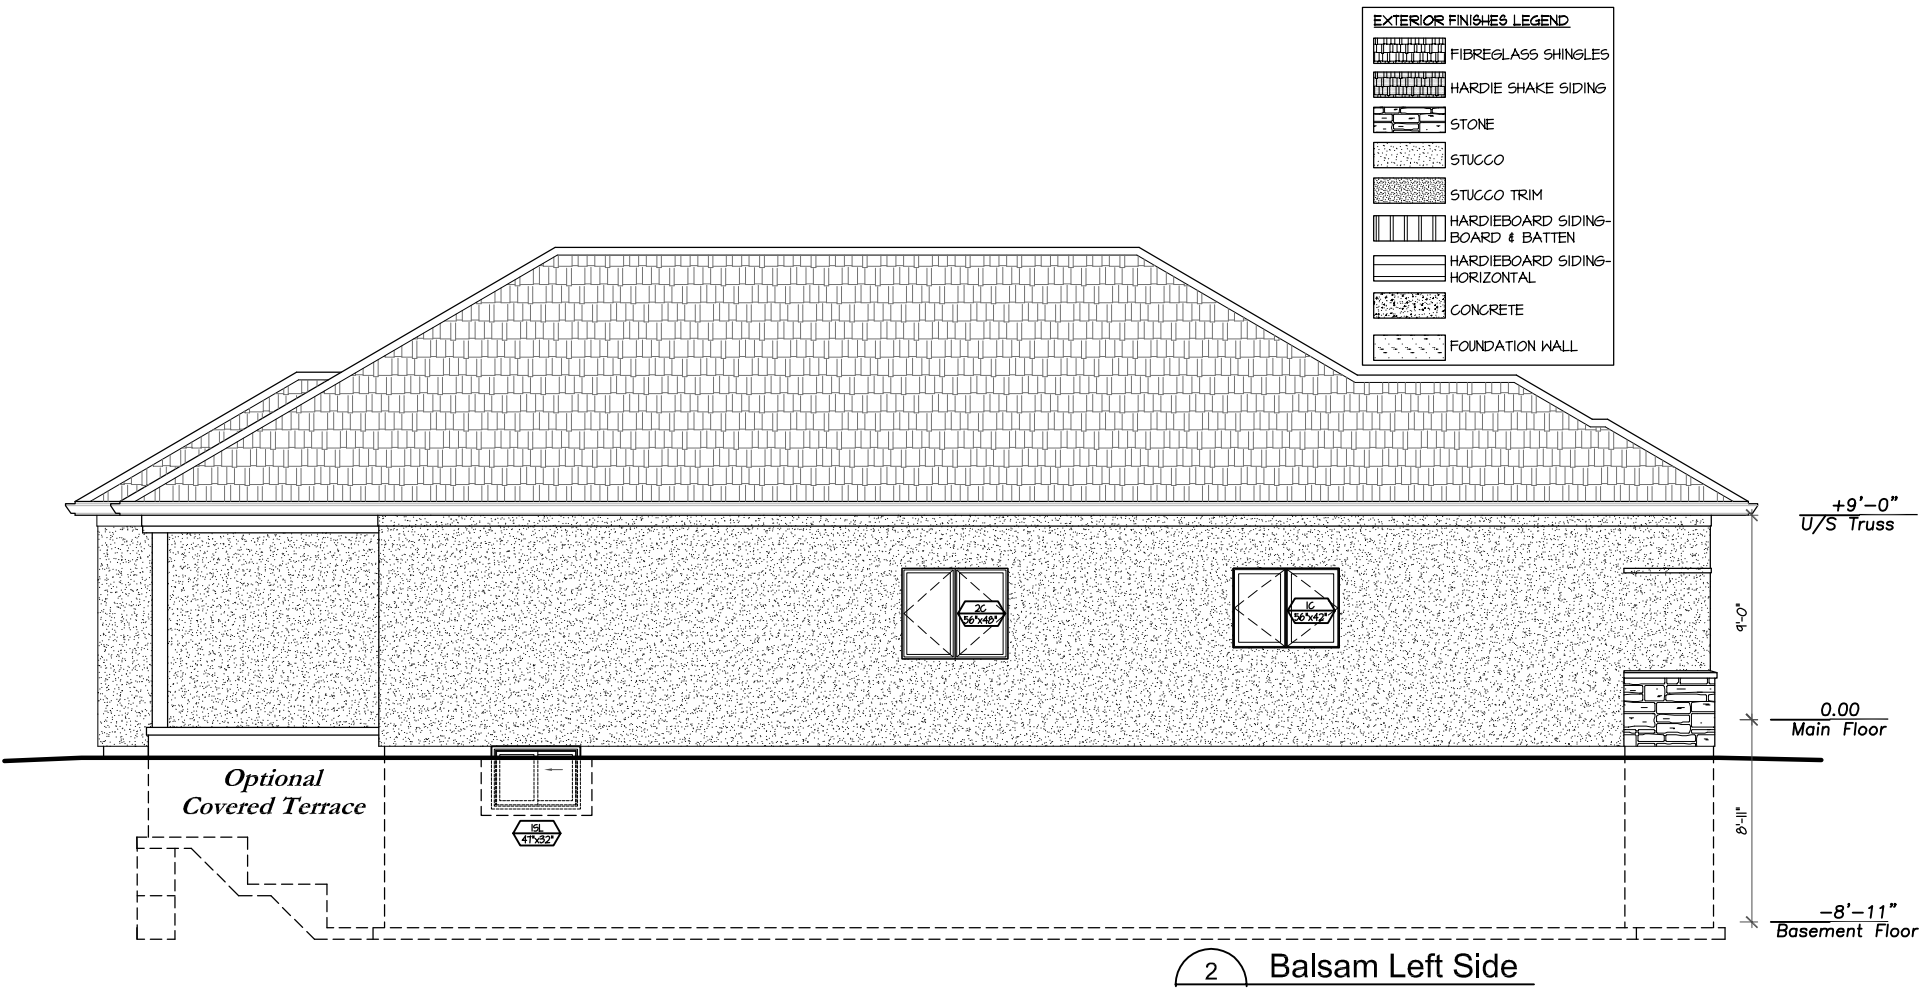

Note: Renderings are artist conceptions. All floorplans are approximate dimensions. Actual usable floor space may vary from the stated floor area. Steps, patios and landscaping may vary at exterior due to grading variance. Dotted lines may indicate optional features. E. & O. E.

CHAPMAN MURRAY ASSOCIATES ARCHITECTS INC.

CMA@CHAPMANMURRAY.COM PHONE (905) 354 1674 : FAX (905) 354 2940 : TOLL FREE 1 (866) 272-4485

COMMISSION TITLE

The Oaks at Six Mile Creek, Ridgeway, Ontario

Balsam

SHEET TITLE

Left and Right Side Elevations

NUMBER 217123

DATE February 15, 2022

SCALE Not to Scale

DRAWN cet

CHECKED RWM

DRAWING NO.

A-5