


44' Wide Lot

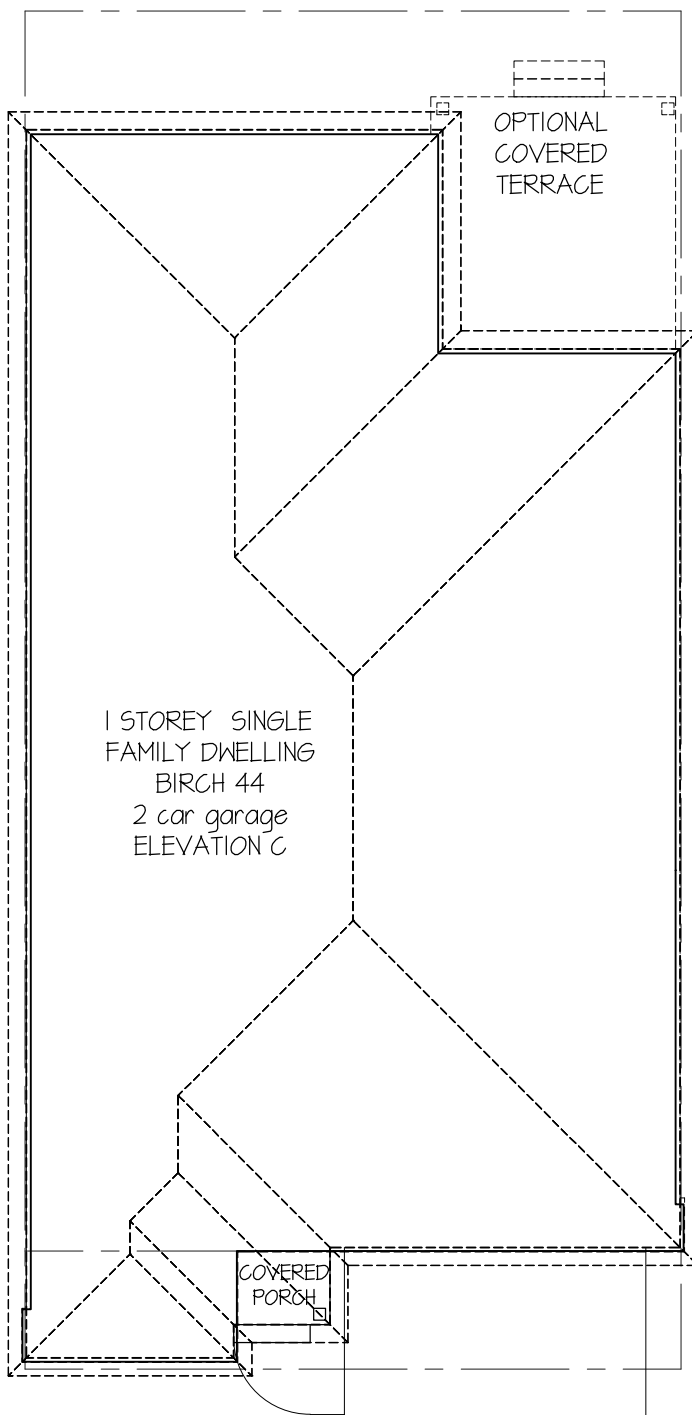

Note: Site plan shown for illustrative purposes only. Actual building placement and grading to be determined by site engineers.

Sunrise Court

CHAPMAN MURRAY ASSOCIATES ARCHITECTS INC.

CMA@CHAPMANMURRAY.COM PHONE (905) 354 1674 : FAX (905) 354 2940 : TOLL FREE 1 (866) 272-4485

COMMISSION TITLE

**The Oaks at Six Mile Creek, Ridgeway, Ontario
Birch 44 - Elevation C**

SHEET TITLE

Site Plan

NUMBER 217123

DATE July 25, 2022

SCALE 3/32"=1'-0"


DRAWN cet

CHECKED RWM

DRAWING NO.

A44.c-1

Note: 36" High Guard is required if edge of deck is less than 4 feet from grade that is more than 23.6" below deck surface.

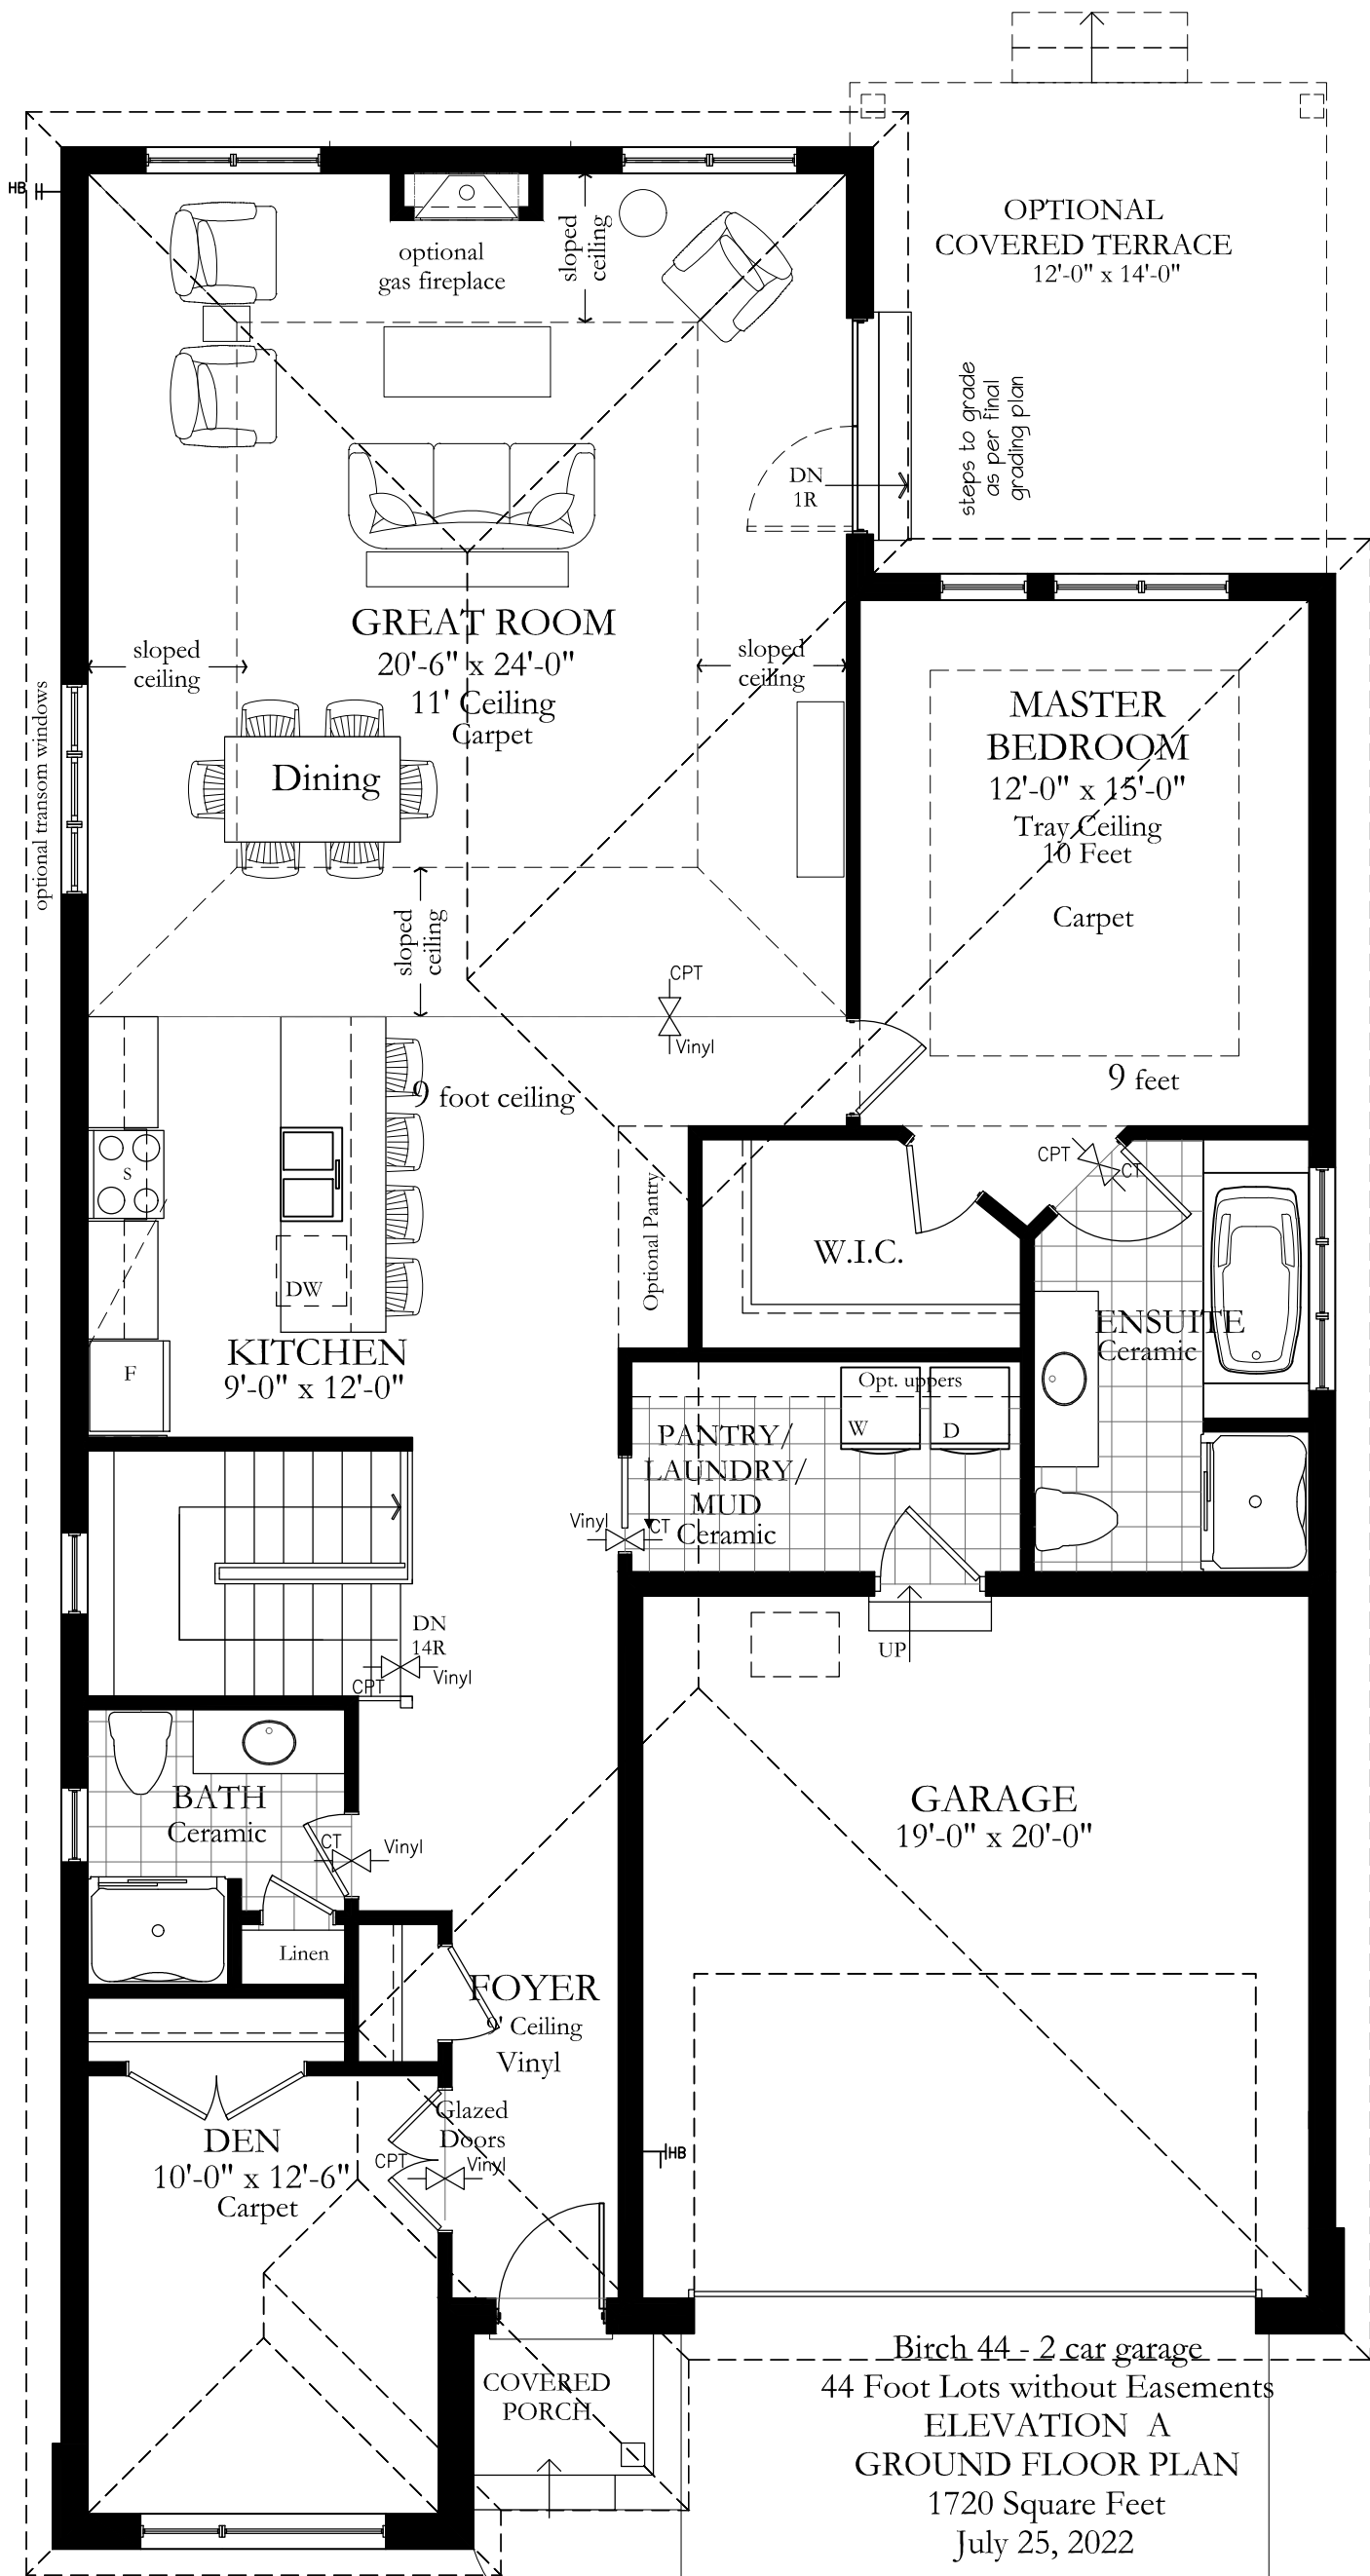

Note: Renderings are artist conceptions. All floorplans are approximate dimensions. Actual usable floor space may vary from the stated floor area. Steps, patios and landscaping may vary at exterior due to grading variance. Dotted lines may indicate optional features. E. & O. E.

CHAPMAN MURRAY ASSOCIATES ARCHITECTS INC.

CMA@CHAPMANMURRAY.COM PHONE (905) 354 1674 : FAX (905) 354 2940 : TOLL FREE 1 (866) 272-4485

COMMISSION TITLE

**The Oaks at Six Mile Creek, Ridgeway, Ontario
Birch 44 - Elevation C**

SHEET TITLE

Ground Floor Plan

NUMBER 217123

DATE July 25, 2022


SCALE 3/16"=1'-0"

DRAWN cet

CHECKED RWM

DRAWING NO.

A44.c-2

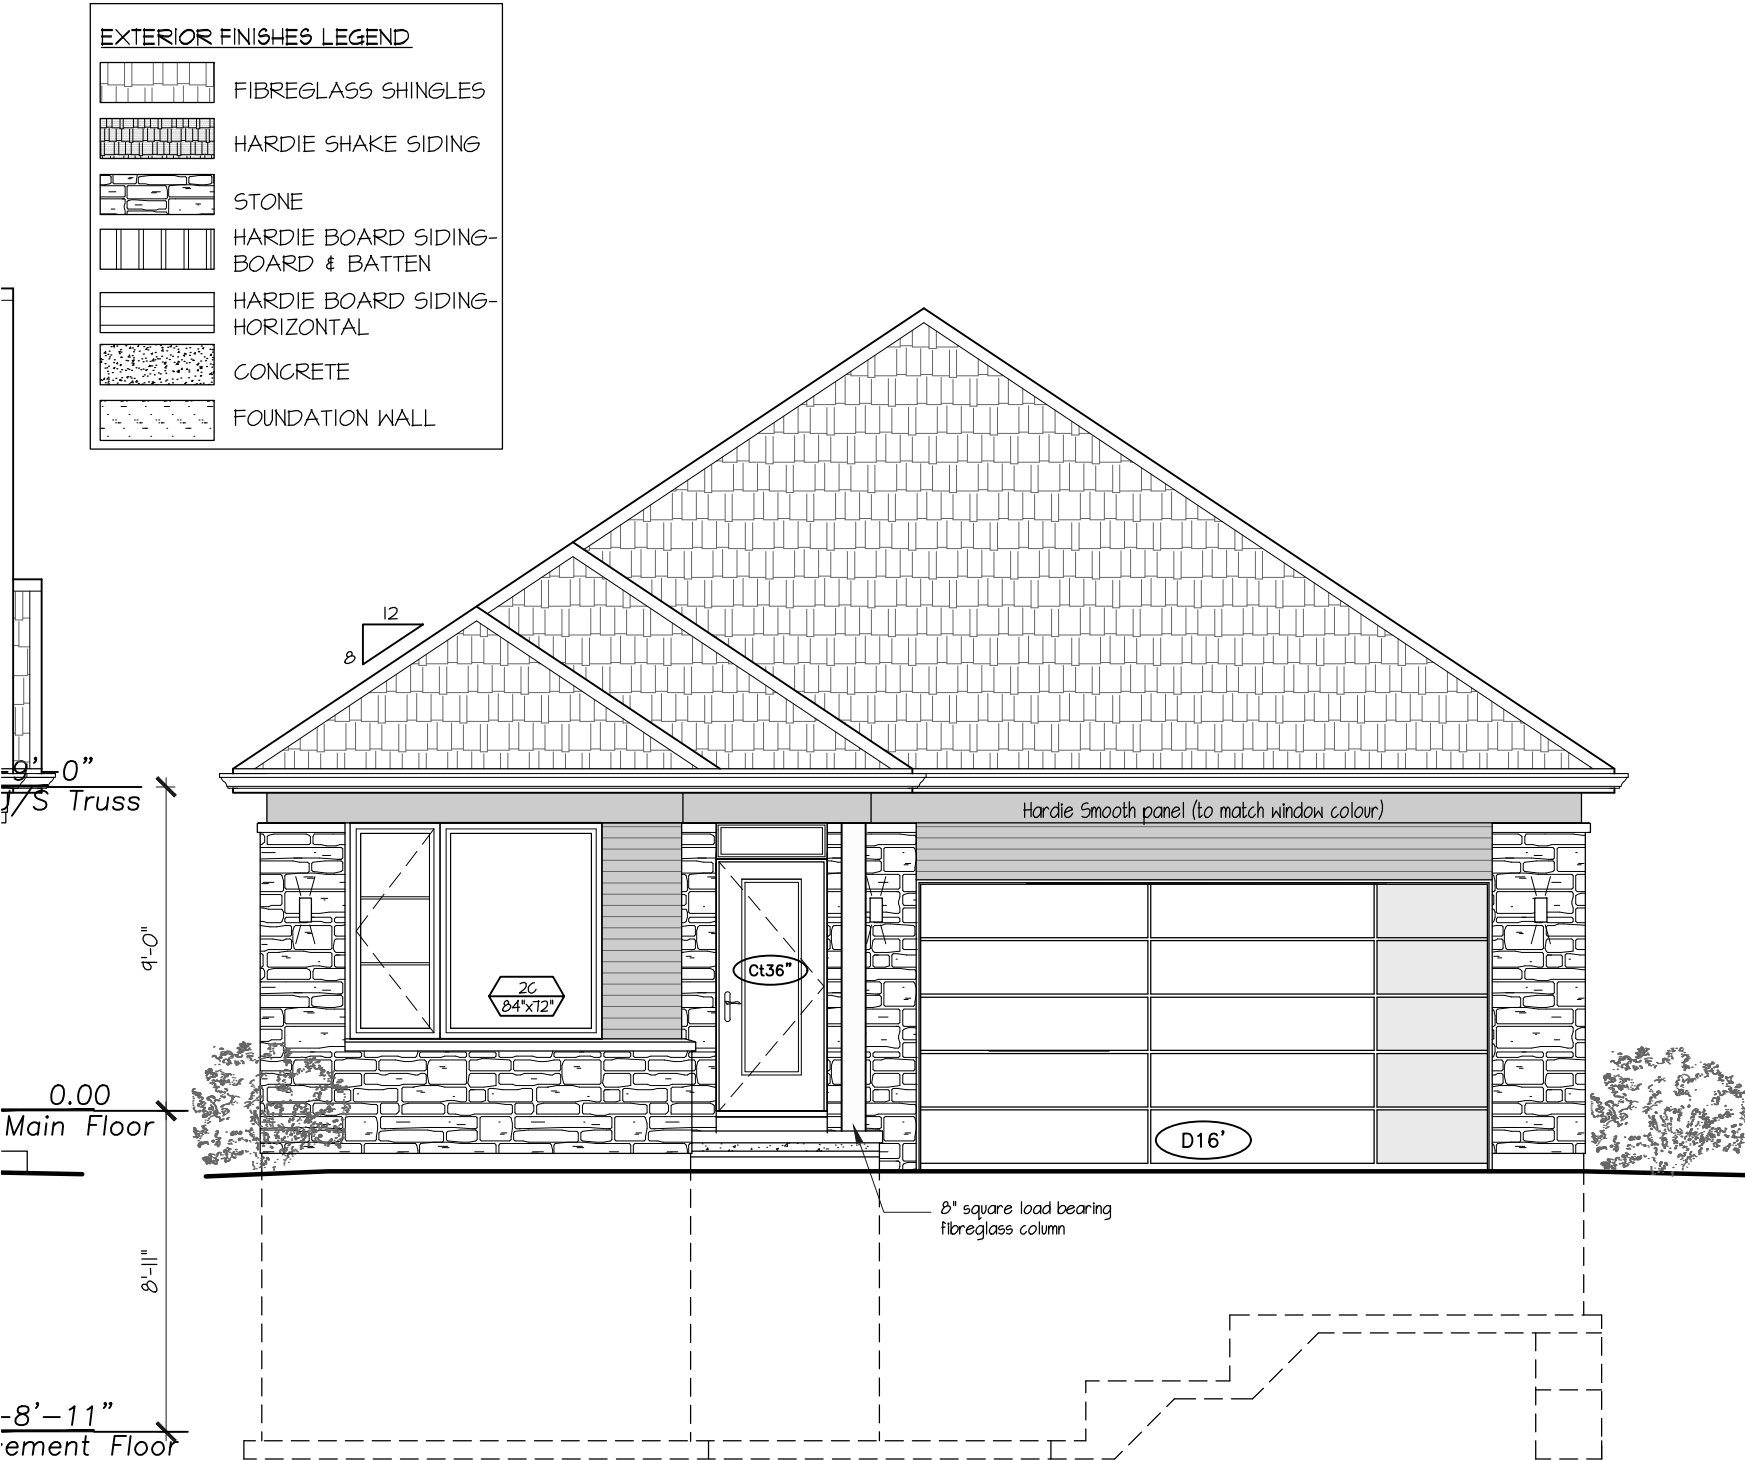

CHAPMAN MURRAY ASSOCIATES ARCHITECTS INC.

CMA@CHAPMANMURRAY.COM PHONE (905) 354 1674 : FAX (905) 354 2940 : TOLL FREE 1 (866) 272-4485

COMMISSION TITLE

**The Oaks at Six Mile Creek, Ridgeway, Ontario
Birch 44 - Elevation B**

SHEET TITLE

Front Elevation C

NUMBER 217123

DATE July 25, 2022

SCALE 3/16"=1'-0"

DRAWN cet

CHECKED RWM

DRAWING NO.

A44.c-4