



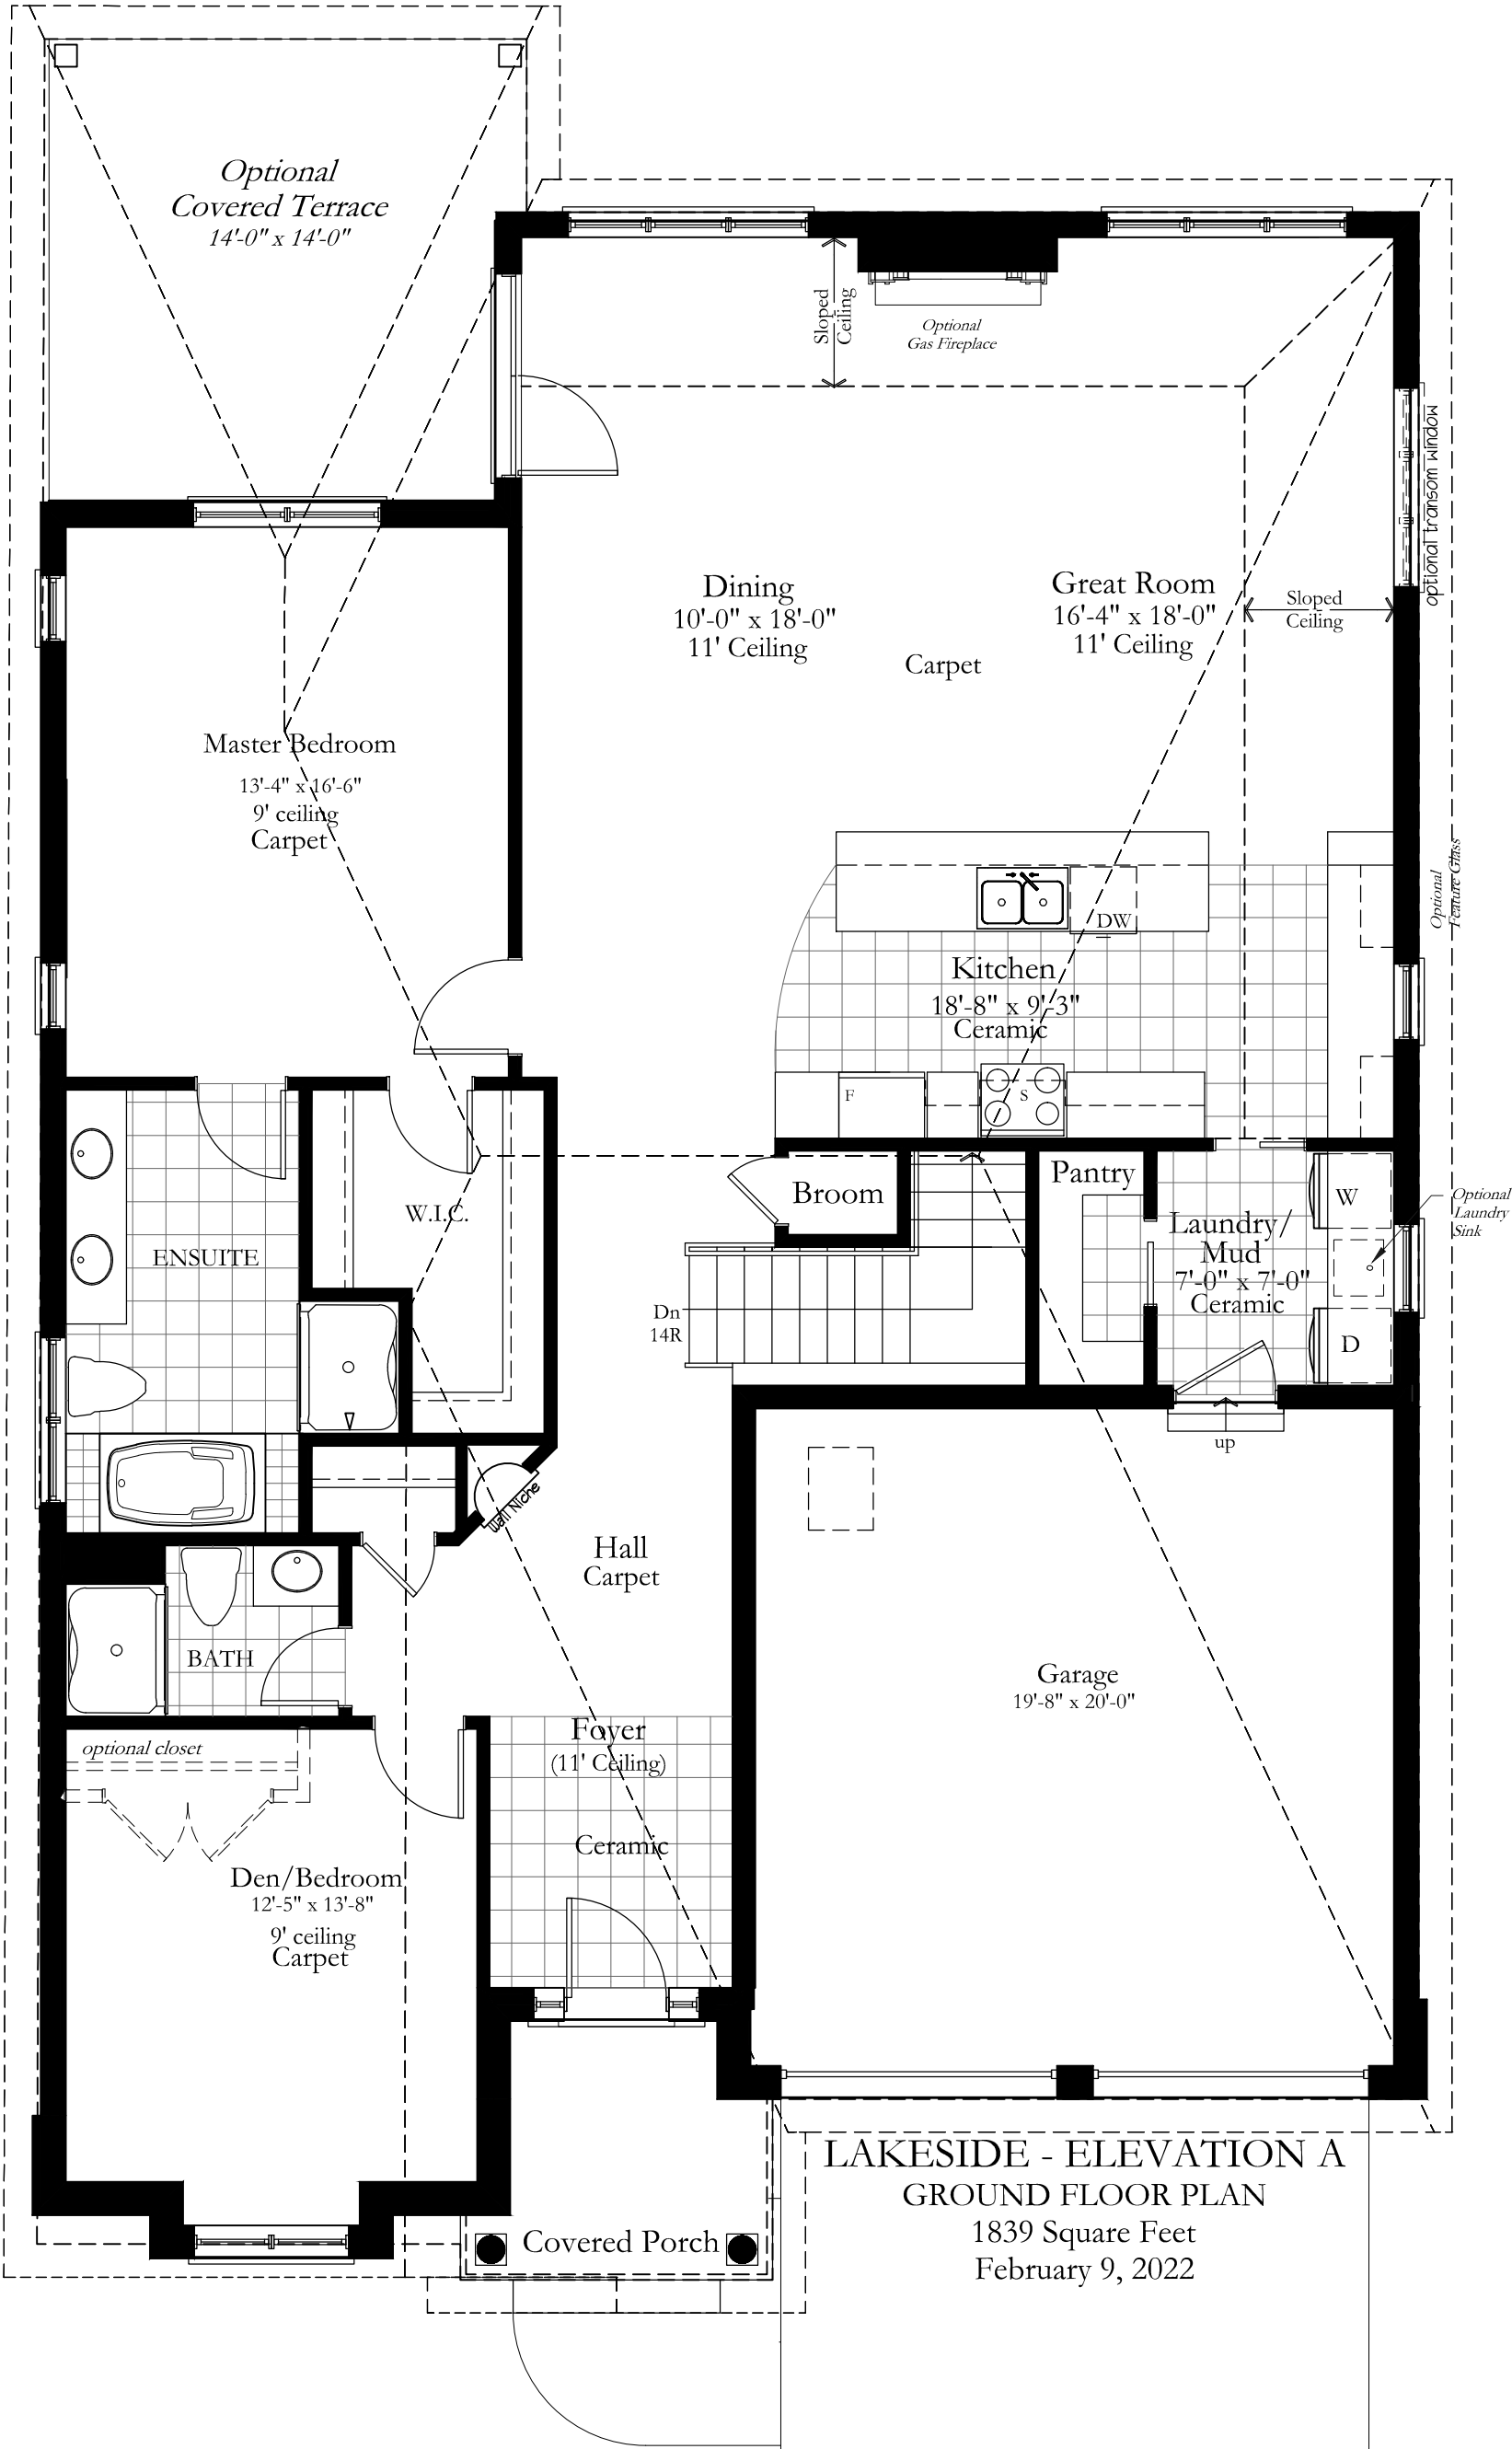

Note: Renderings are artist conceptions. All floorplans are approximate dimensions. Actual usable floor space may vary from the stated floor area. Steps, patios and landscaping may vary at exterior due to grading variance. Dotted lines may indicate optional features. E. & O. E.

CHAPMAN MURRAY ASSOCIATES ARCHITECTS INC. CMA@CHAPMANMURRAY.COM PHONE (905) 354 1674 : FAX (905) 354 2940 : TOLL FREE 1 (866) 272-4485 COMMISSION TITLE The Oaks at Six Mile Creek, Ridgeway, Ontario Lakeside Elevation A SHEET TITLE Ground Floor Plan	NUMBER	217123	DRAWING NO. A.a-2
	DATE	February 9, 2022	
	SCALE	3/16"=1'-0"	
	DRAWN	cet	
	CHECKED	RWM	

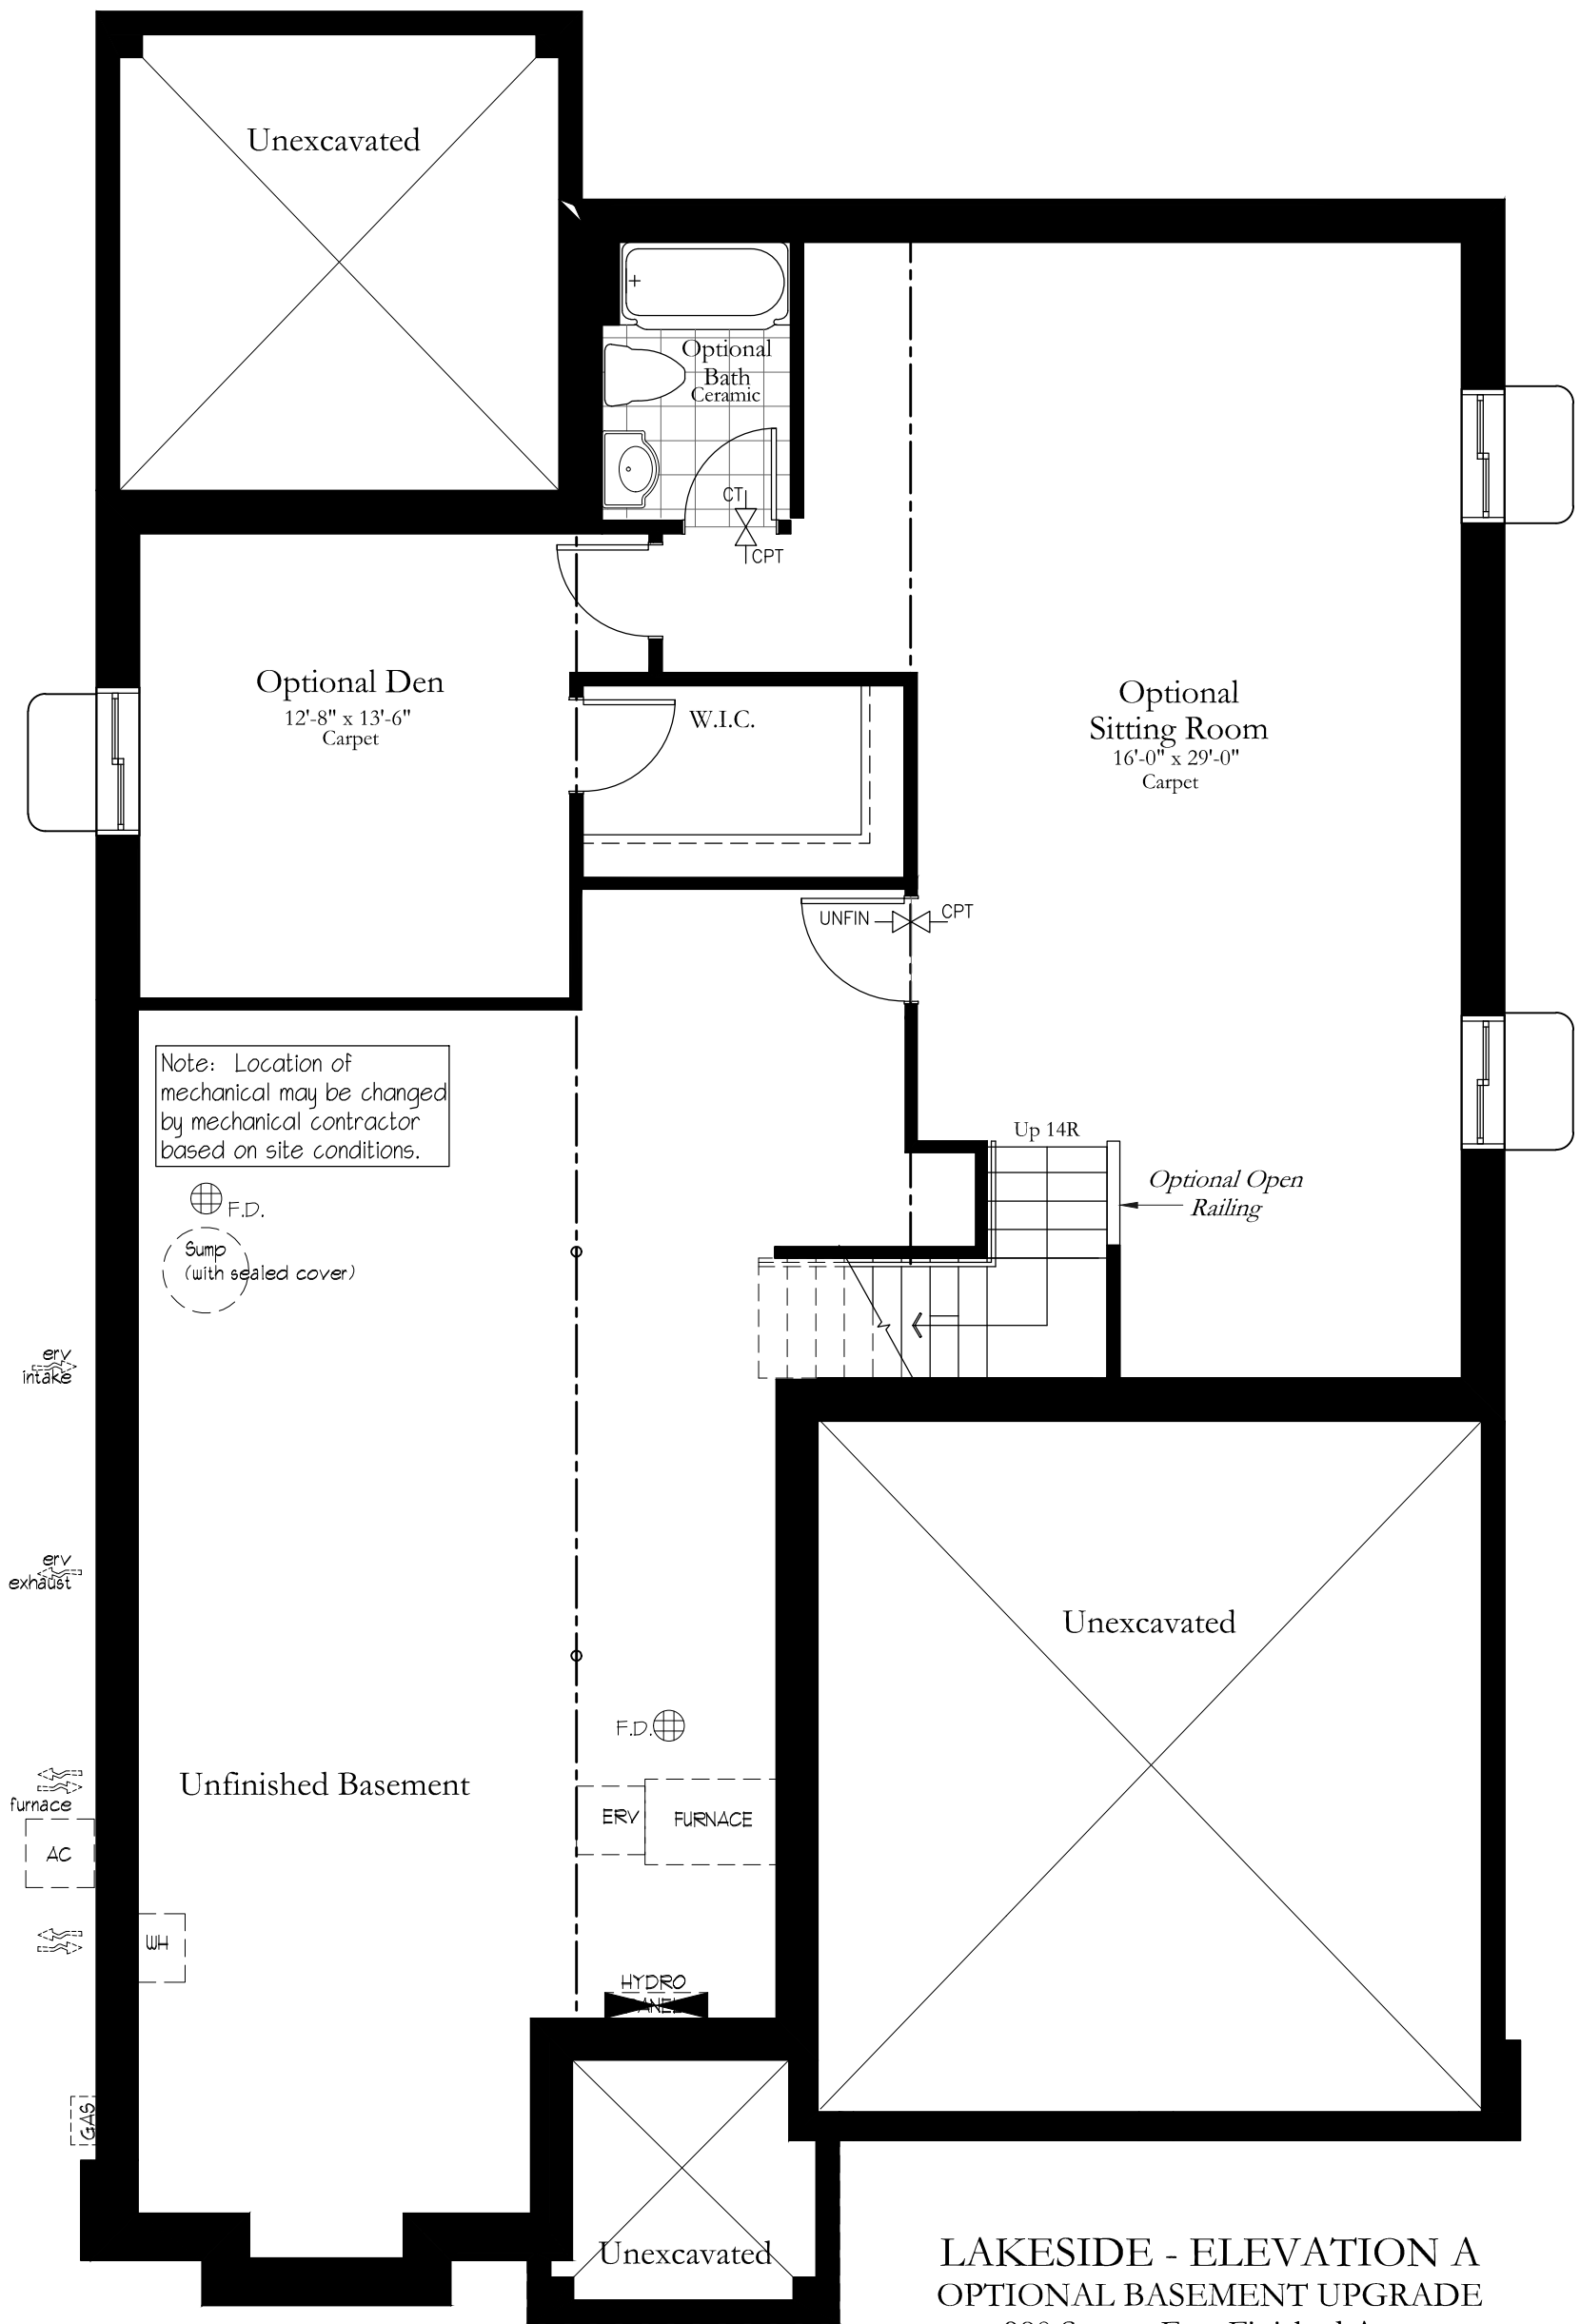

LAKESTIDE - ELEVATION A
OPTIONAL BASEMENT UPGRADE
980 Square Feet Finished Area
February 9, 2022

Note: Renderings are artist conceptions. All floorplans are approximate dimensions. Actual usable floor space may vary from the stated floor area. Steps, patios and landscaping may vary at exterior due to grading variance. Dotted lines may indicate optional features. E. & O. E.



3 Lakeside Rear (North) Elevation A



1 Lakeside Front (South) Elevation A

Note: Renderings are artist conceptions. All floorplans are approximate dimensions. Actual usable floor space may vary from the stated floor area. Steps, patios and landscaping may vary at exterior due to grading variance. Dotted lines may indicate optional features. E. & O. E.

CHAPMAN MURRAY ASSOCIATES ARCHITECTS INC.

CMA@CHAPMANMURRAY.COM PHONE (905) 354 1674 : FAX (905) 354 2940 : TOLL FREE 1 (866) 272-4485

COMMISSION TITLE

**The Oaks at Six Mile Creek, Ridgeway, Ontario
Lakeside Elevation A**

SHEET TITLE

Front and Rear Elevations

NUMBER 217123

DATE February 9, 2022

SCALE 3/16"=1'-0"

DRAWN cet

CHECKED RWM

DRAWING NO.

A.a-4



4 Lakeside Left Side (West) Elevation A



2 Lakeside Right Side (East) Elevation A

Note: Renderings are artist conceptions. All floorplans are approximate dimensions. Actual usable floor space may vary from the stated floor area.
Steps, patios and landscaping may vary at exterior due to grading variance. Dotted lines may indicate optional features. E. & O. E.

CHAPMAN MURRAY ASSOCIATES ARCHITECTS INC.

CMA@CHAPMANMURRAY.COM PHONE (905) 354 1674 : FAX (905) 354 2940 : TOLL FREE 1 (866) 272-4485

COMMISSION TITLE

**The Oaks at Six Mile Creek, Ridgeway, Ontario
Lakeside Elevation A**

SHEET TITLE

Right and Left Side Elevations

NUMBER 217123

DATE February 9, 2022

SCALE not to scale

DRAWN cet

CHECKED RWM

DRAWING NO.

A.a-5