


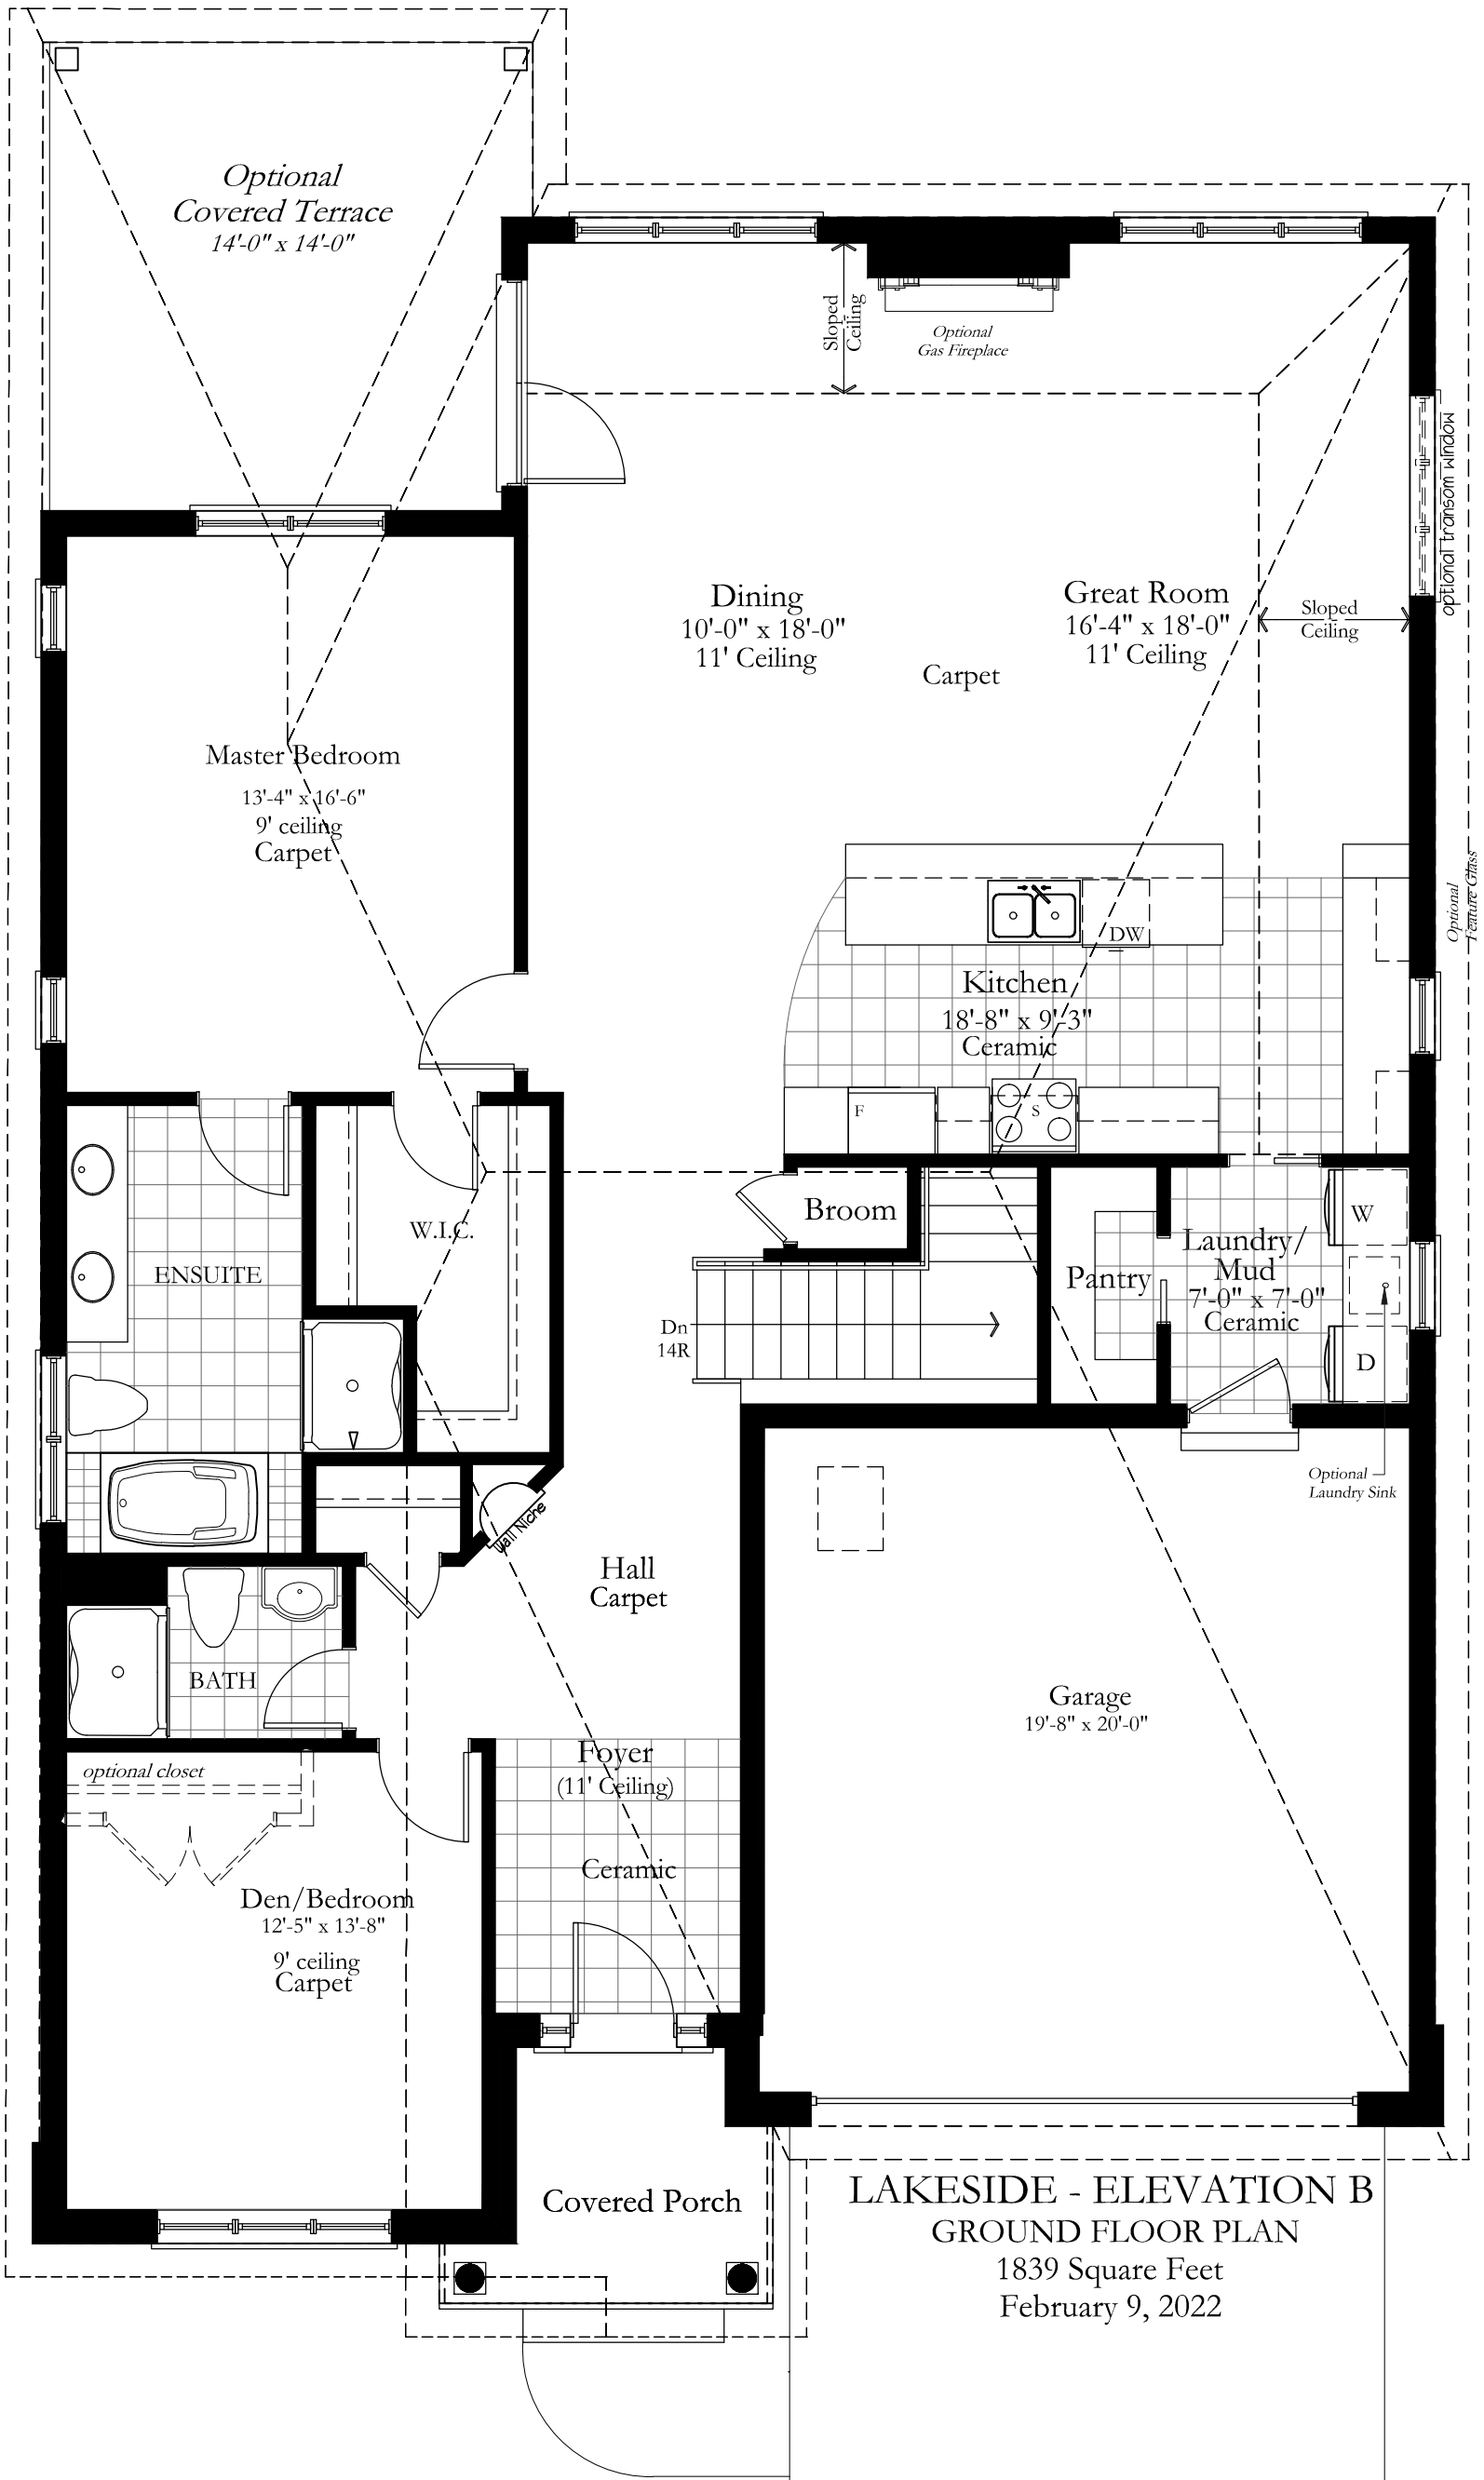

LAKESIDE - ELEVATION B
GROUND FLOOR PLAN
1839 Square Feet
February 9, 2022

Note: Renderings are artist conceptions. All floorplans are approximate dimensions. Actual usable floor space may vary from the stated floor area.
Steps, patios and landscaping may vary at exterior due to grading variance. Dotted lines may indicate optional features. E. & O. E.

CHAPMAN MURRAY ASSOCIATES ARCHITECTS INC.
CMA@CHAPMANMURRAY.COM PHONE (905) 354 1674 : FAX (905) 354 2940 : TOLL FREE 1 (866) 272-4485
COMMISSION TITLE
The Oaks at Six Mile Creek, Ridgeway, Ontario
Lakeside Elevation B
SHEET TITLE
Ground Floor Plan

NUMBER 217123
DATE February 9, 2022
SCALE 3/16"=1'-0"
DRAWN cet
CHECKED RWM

DRAWING NO.

A.b-2



3 Lakeside Rear (North) Elevation B



1 Lakeside Front (South) Elevation B

Note: Renderings are artist conceptions. All floorplans are approximate dimensions. Actual usable floor space may vary from the stated floor area.
Steps, patios and landscaping may vary at exterior due to grading variance. Dotted lines may indicate optional features. E. & O. E.

CHAPMAN MURRAY ASSOCIATES ARCHITECTS INC.

CMA@CHAPMANMURRAY.COM PHONE (905) 354 1674 : FAX (905) 354 2940 : TOLL FREE 1 (866) 272-4485

COMMISSION TITLE

**The Oaks at Six Mile Creek, Ridgeway, Ontario
Lakeside Elevation B**

SHEET TITLE

Front and Rear Elevaitons

NUMBER 217123

DATE February 9, 2022

SCALE 3/16"=1'-0"

DRAWN cet


CHECKED RWM

DRAWING NO.

A.b-4



4 Lakeside Left Side (West) Elevation B

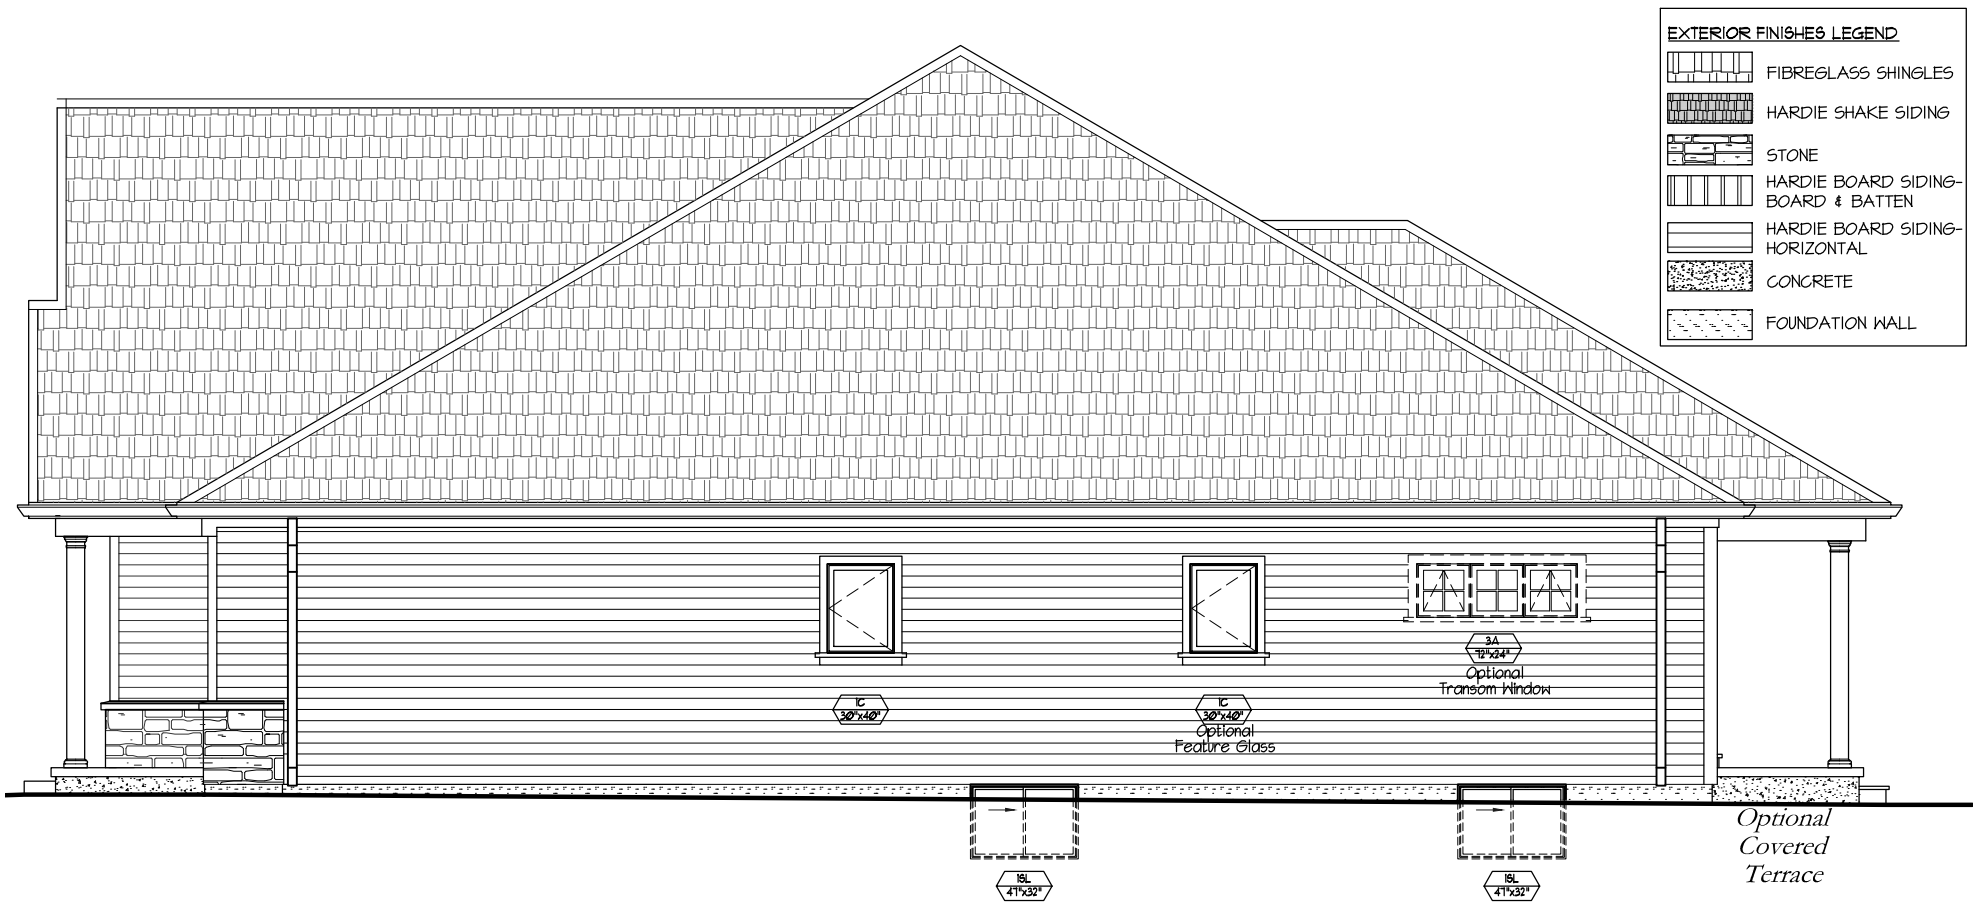

EXTERIOR FINISHES LEGEND	
	FIBREGLASS SHINGLES
	HARDIE SHAKE SIDING
	STONE
	HARDIE BOARD SIDING-BOARD & BATTEN
	HARDIE BOARD SIDING-HORIZONTAL
	CONCRETE
	FOUNDATION WALL

2 Lakeside Right Side (East) Elevation B

Note: Renderings are artist conceptions. All floorplans are approximate dimensions. Actual usable floor space may vary from the stated floor area. Steps, patios and landscaping may vary at exterior due to grading variance. Dotted lines may indicate optional features. E. & O. E.

CHAPMAN MURRAY ASSOCIATES ARCHITECTS INC.

CMA@CHAPMANMURRAY.COM PHONE (905) 354 1674 : FAX (905) 354 2940 : TOLL FREE 1 (866) 272-4485

COMMISSION TITLE

**The Oaks at Six Mile Creek, Ridgeway, Ontario
Lakeside Elevation B**

SHEET TITLE

Right and Left Side Elevations

NUMBER 217123

DATE February 9, 2022

SCALE not to scale

DRAWN cet

CHECKED RWM

DRAWING NO.

A.b-5