


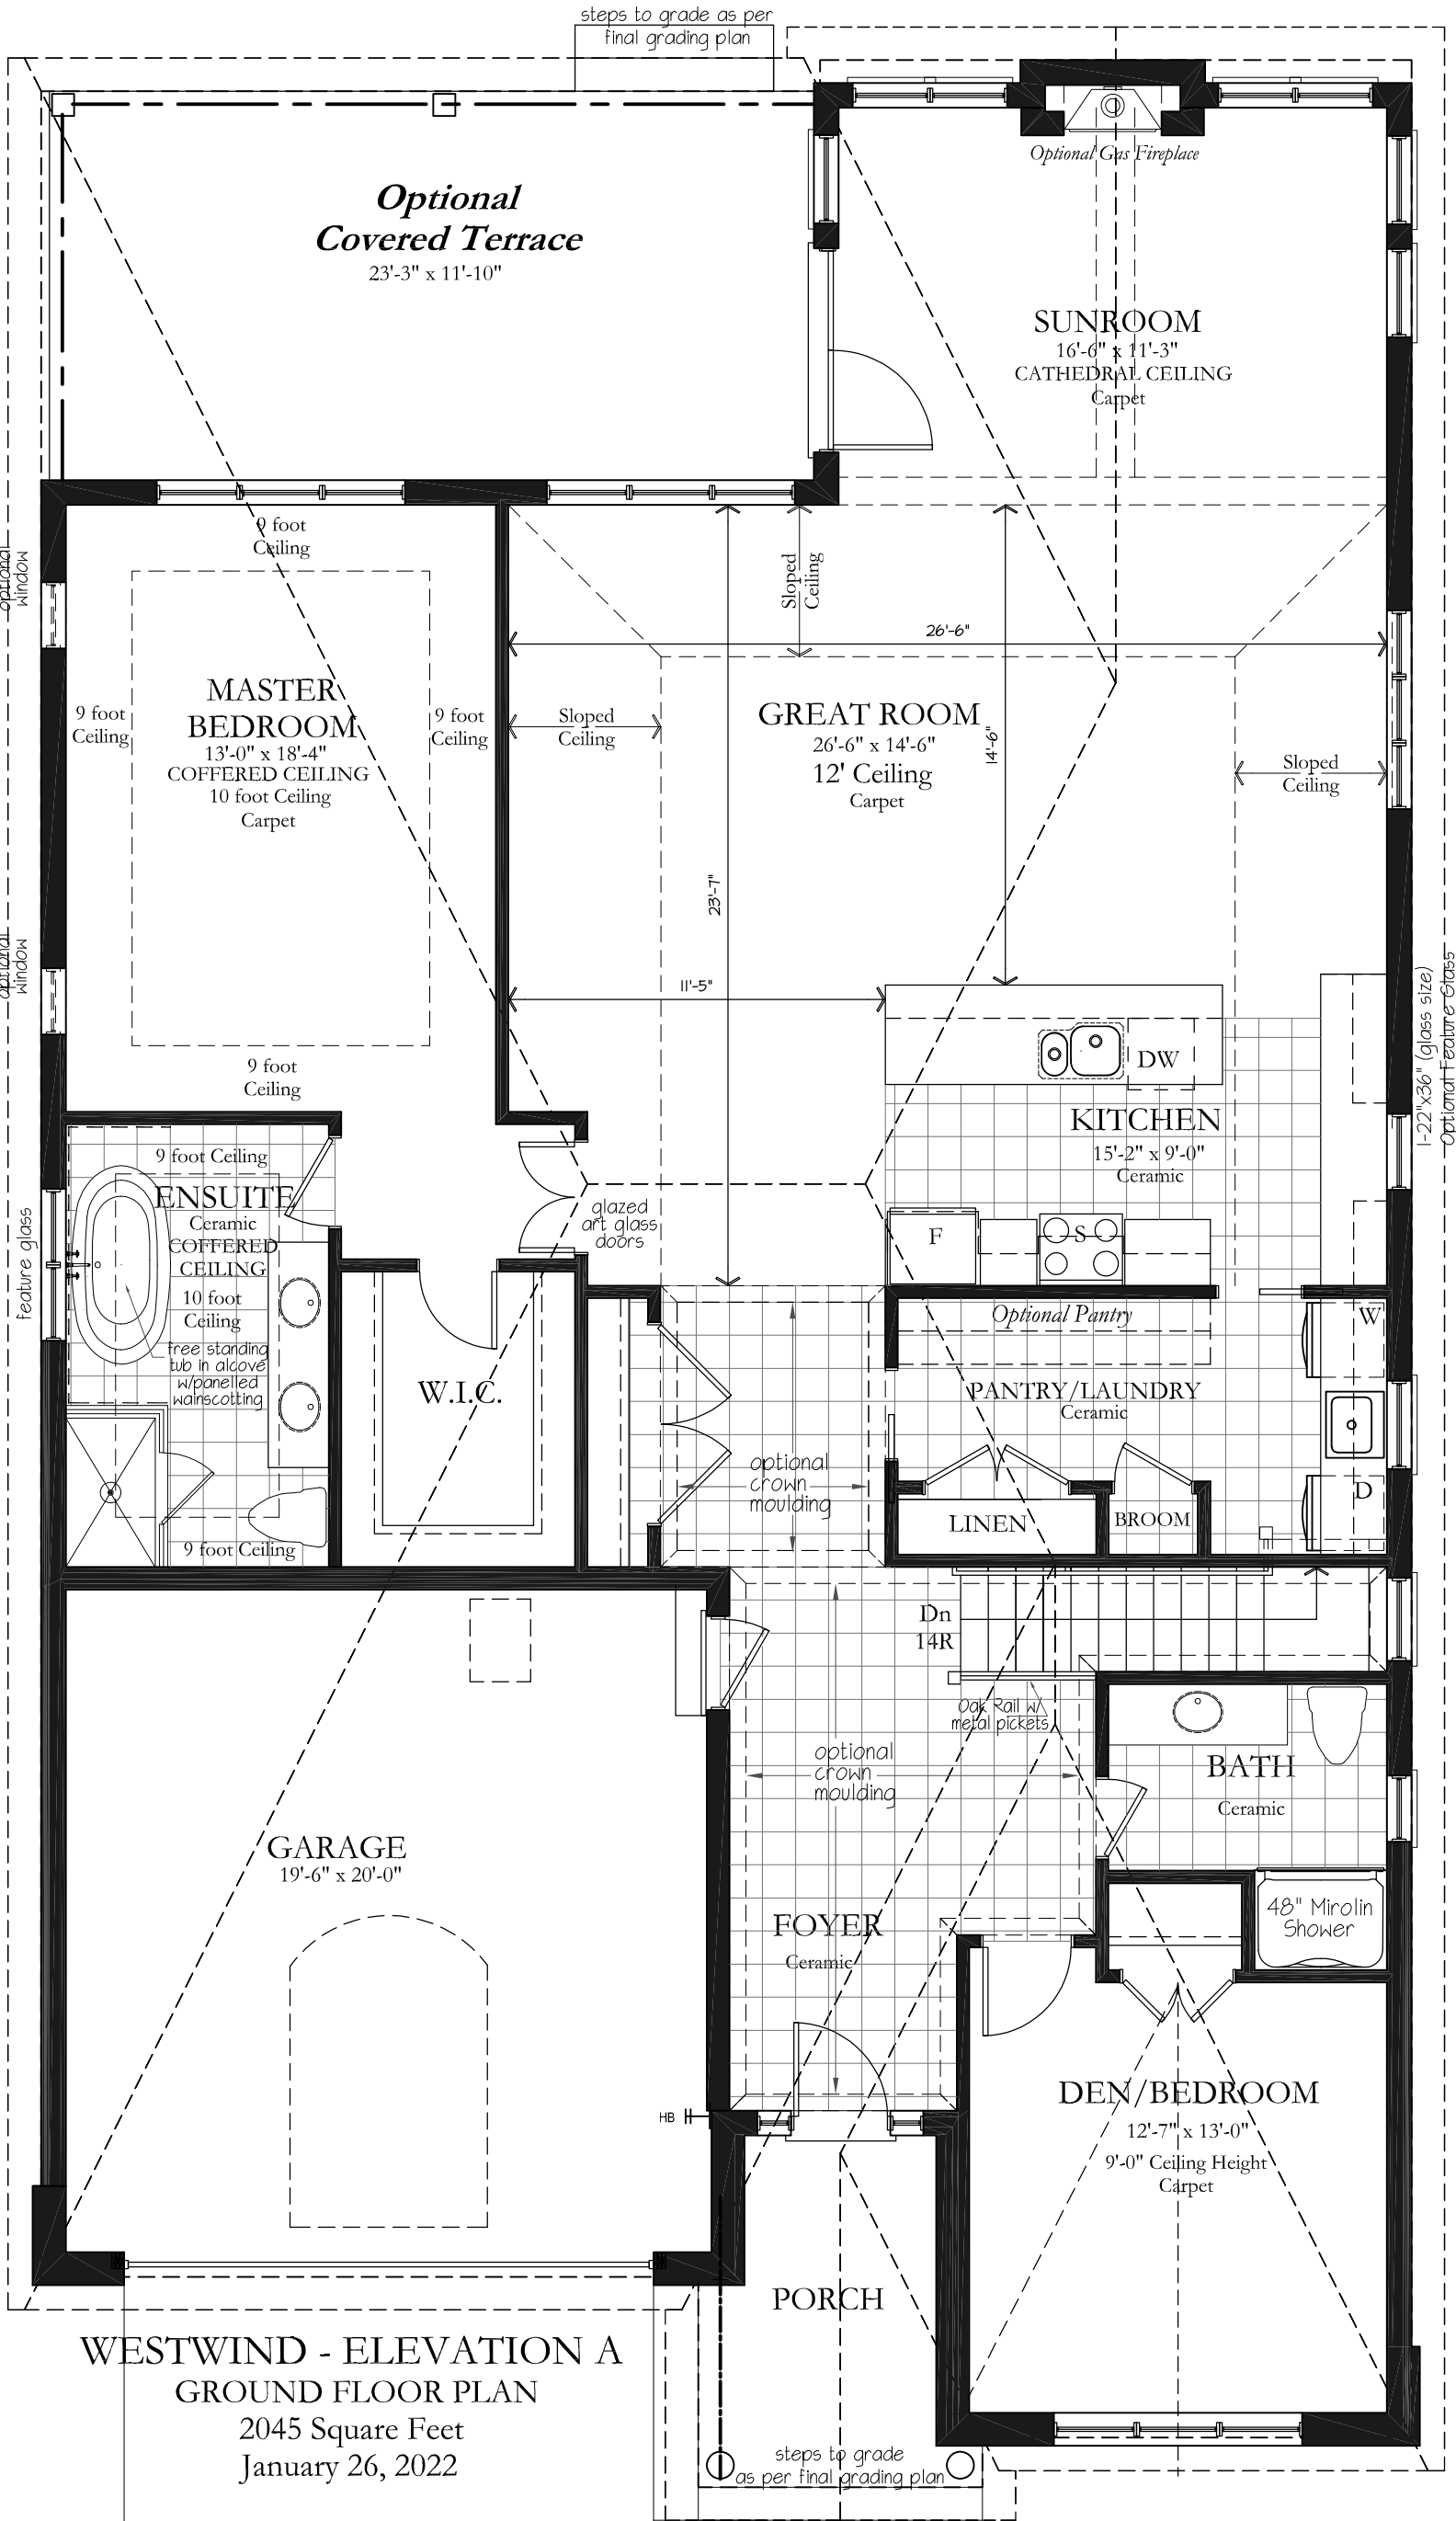

WESTWIND - ELEVATION A
GROUND FLOOR PLAN
2045 Square Feet
January 26, 2022

Note: Renderings are artist conceptions. All floorplans are approximate dimensions. Actual usable floor space may vary from the stated floor area.
Steps, patios and landscaping may vary at exterior due to grading variance. Dotted lines may indicate optional features. E. & O. E.

CHAPMAN MURRAY ASSOCIATES ARCHITECTS INC.

CMA@CHAPMANMURRAY.COM PHONE (905) 354 1674 : FAX (905) 354 2940 : TOLL FREE 1 (866) 272-4485

COMMISSION TITLE

**The Oaks at Six Mile Creek, Ridgeway, Ontario
Westwind Elevation A**

SHEET TITLE

Ground Floor Plan

NUMBER 217123

DATE January 26, 2022


SCALE 3/16"=1'-0"

DRAWN cet

CHECKED RWM

DRAWING NO.

A.a-2

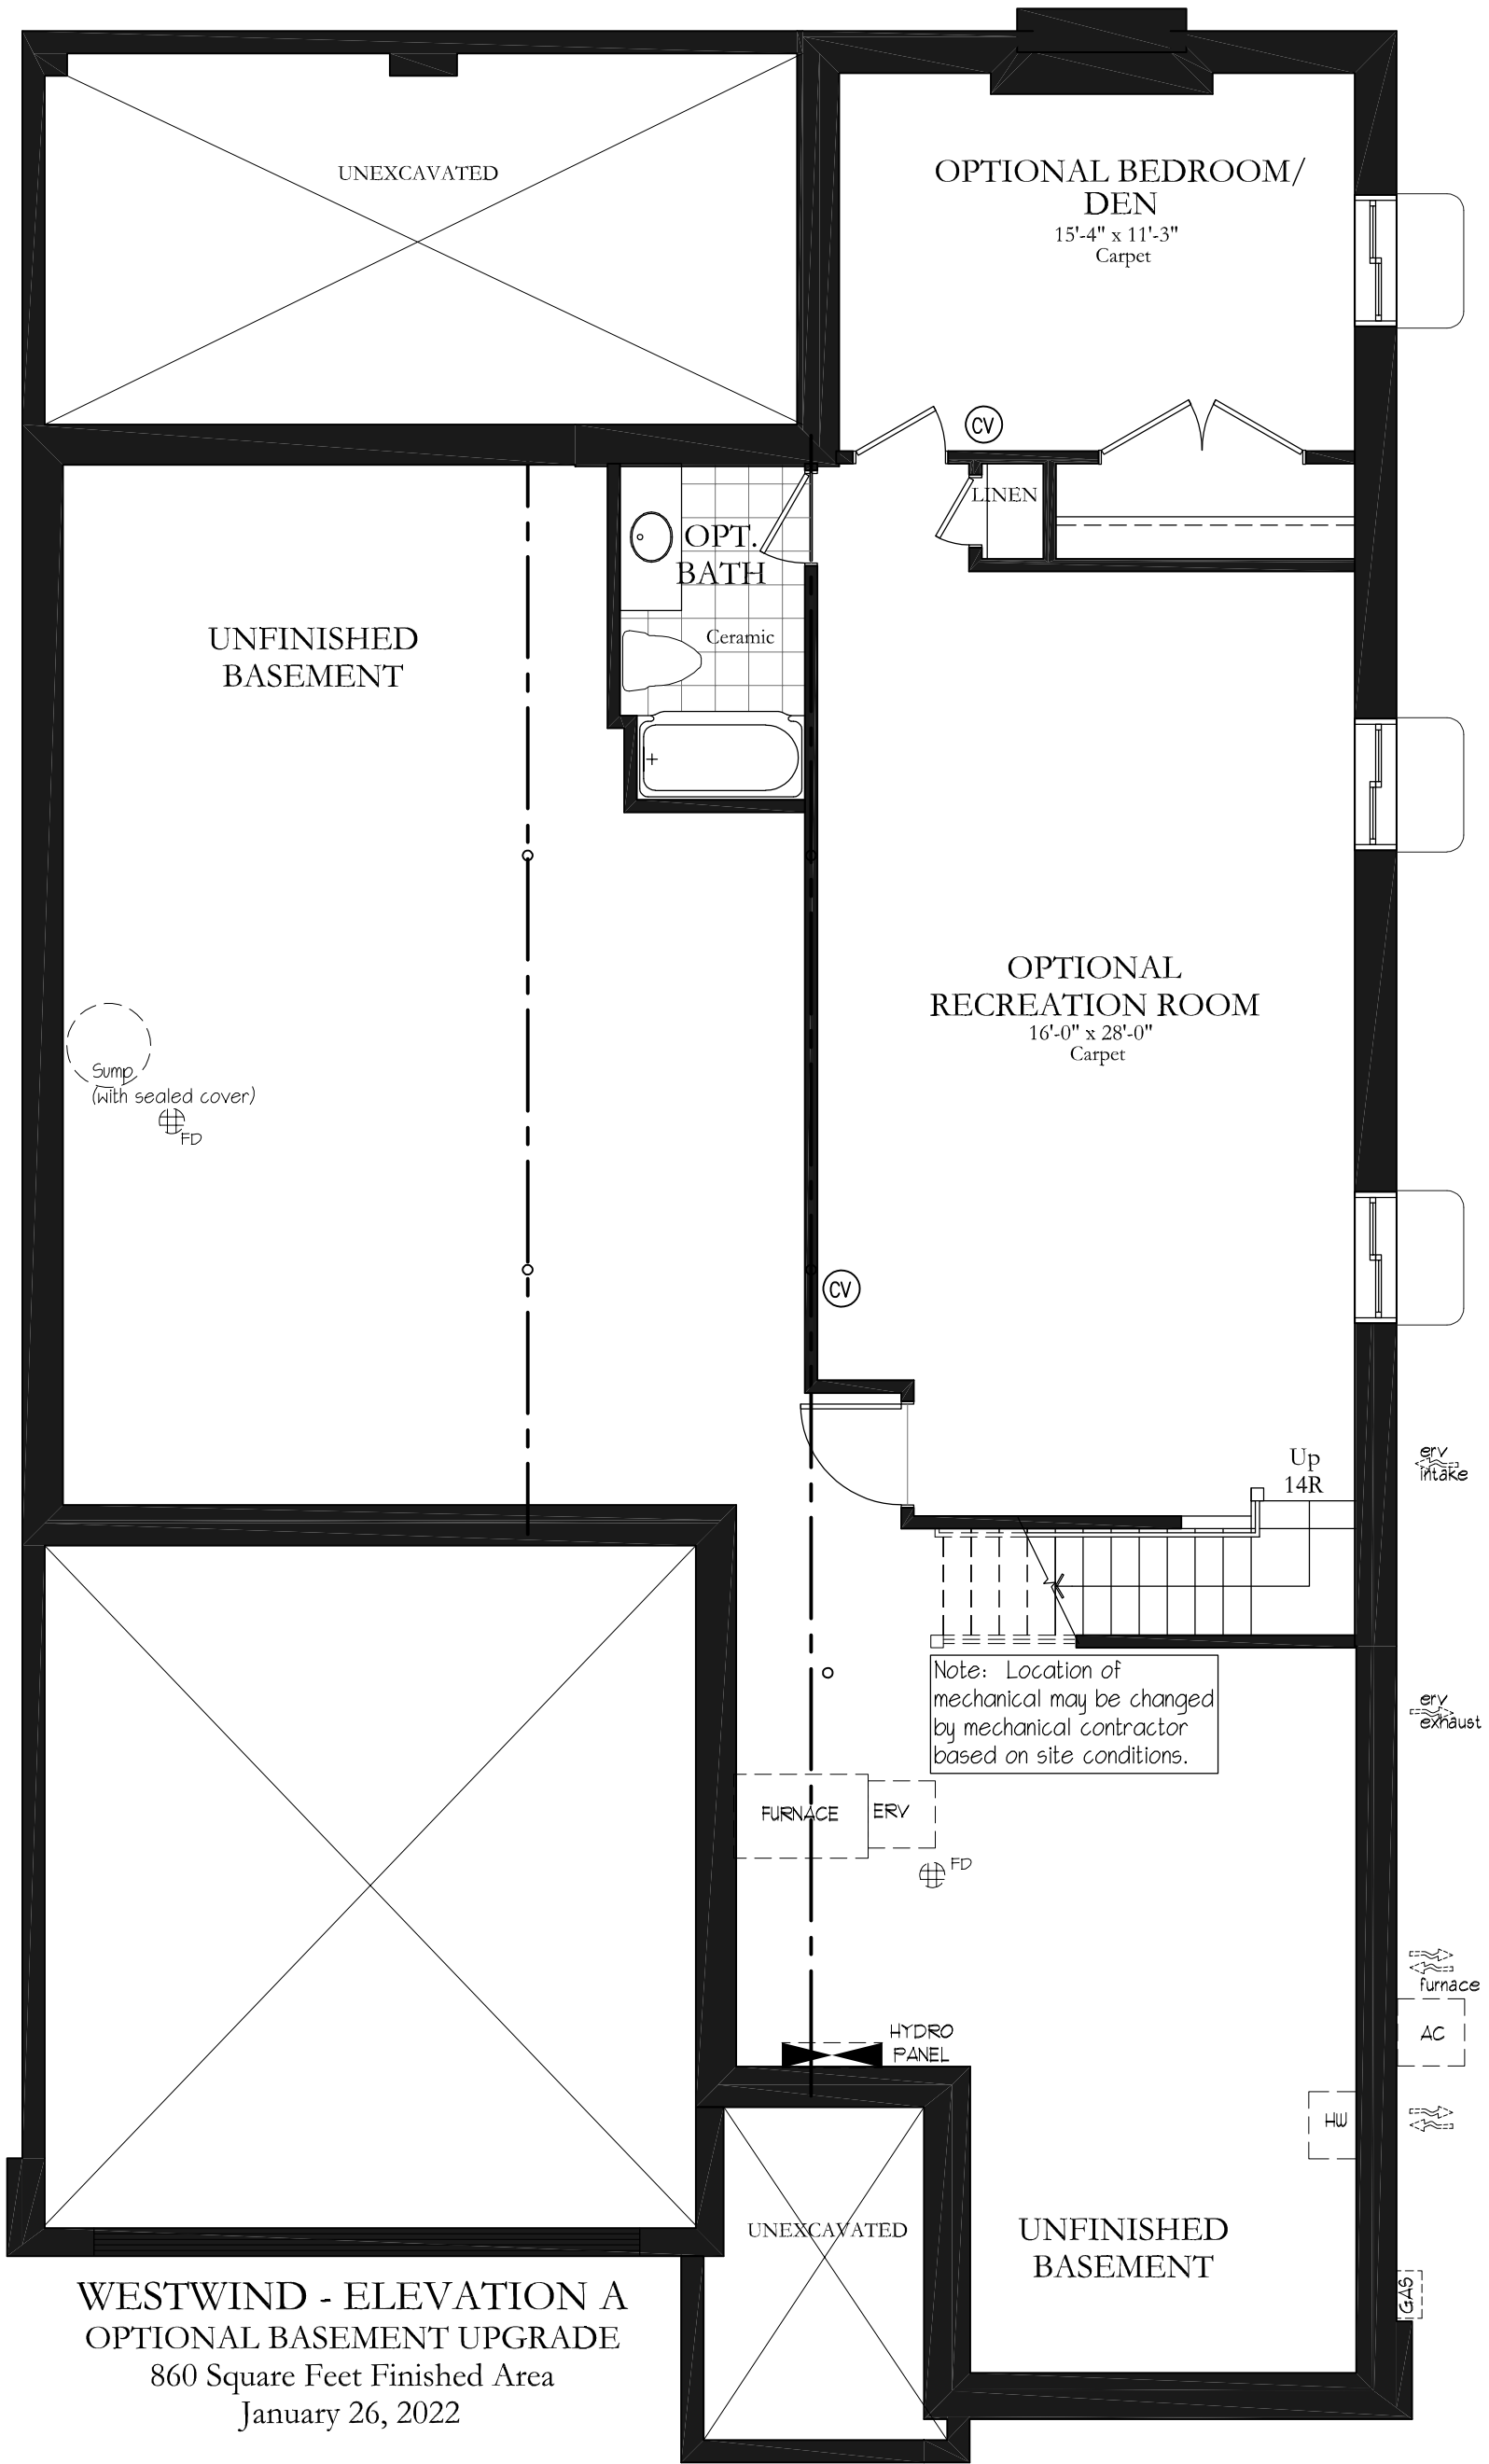

WESTWIND - ELEVATION A
OPTIONAL BASEMENT UPGRADE
860 Square Feet Finished Area
January 26, 2022

Note: Renderings are artist conceptions. All floorplans are approximate dimensions. Actual usable floor space may vary from the stated floor area. Steps, patios and landscaping may vary at exterior due to grading variance. Dotted lines may indicate optional features. E. & O. E.



Optional Covered Terrace

2 Westwind Rear Elevation A



4 Westwind Front Elevation A

Note: Renderings are artist conceptions. All floorplans are approximate dimensions. Actual usable floor space may vary from the stated floor area. Steps, patios and landscaping may vary at exterior due to grading variance. Dotted lines may indicate optional features. E. & O. E.

CHAPMAN MURRAY ASSOCIATES ARCHITECTS INC.

CMA@CHAPMANMURRAY.COM PHONE (905) 354 1674 : FAX (905) 354 2940 : TOLL FREE 1 (866) 272-4485

COMMISSION TITLE

**The Oaks at Six Mile Creek, Ridgeway, Ontario
Westwind Elevation A**

SHEET TITLE

Front and Rear Elevations

NUMBER 217123

DATE January 26, 2022


SCALE 3/16"=1'-0"

DRAWN cet

CHECKED RWM

DRAWING NO.

A.a-4

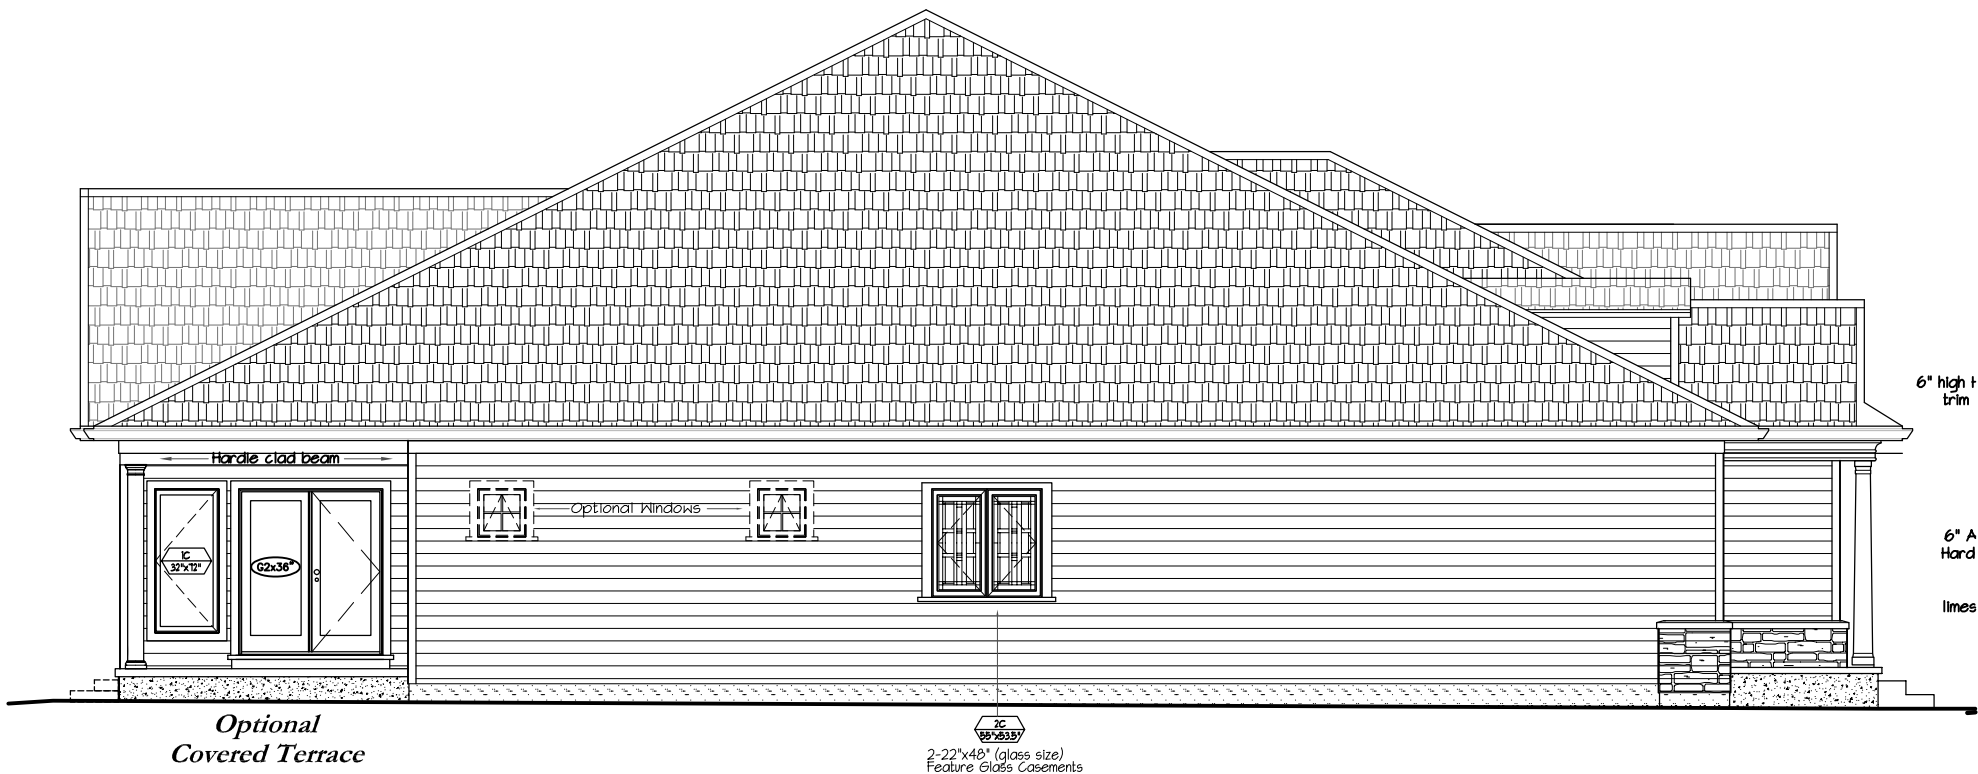

3 Westwind Left Side Elevation A



1 Westwind Right Side Elevation A

Note: Renderings are artist conceptions. All floorplans are approximate dimensions. Actual usable floor space may vary from the stated floor area. Steps, patios and landscaping may vary at exterior due to grading variance. Dotted lines may indicate optional features. E. & O. E.

CHAPMAN MURRAY ASSOCIATES ARCHITECTS INC.

CMA@CHAPMANMURRAY.COM PHONE (905) 354 1674 : FAX (905) 354 2940 : TOLL FREE 1 (866) 272-4485

COMMISSION TITLE

**The Oaks at Six Mile Creek, Ridgeway, Ontario
Westwind Elevation A**

SHEET TITLE

Right and Left Side Elevations

NUMBER 217123

DATE January 26, 2022

SCALE 1/8"=1'-0"

DRAWN cet

CHECKED RWM

DRAWING NO.

A.a-5