


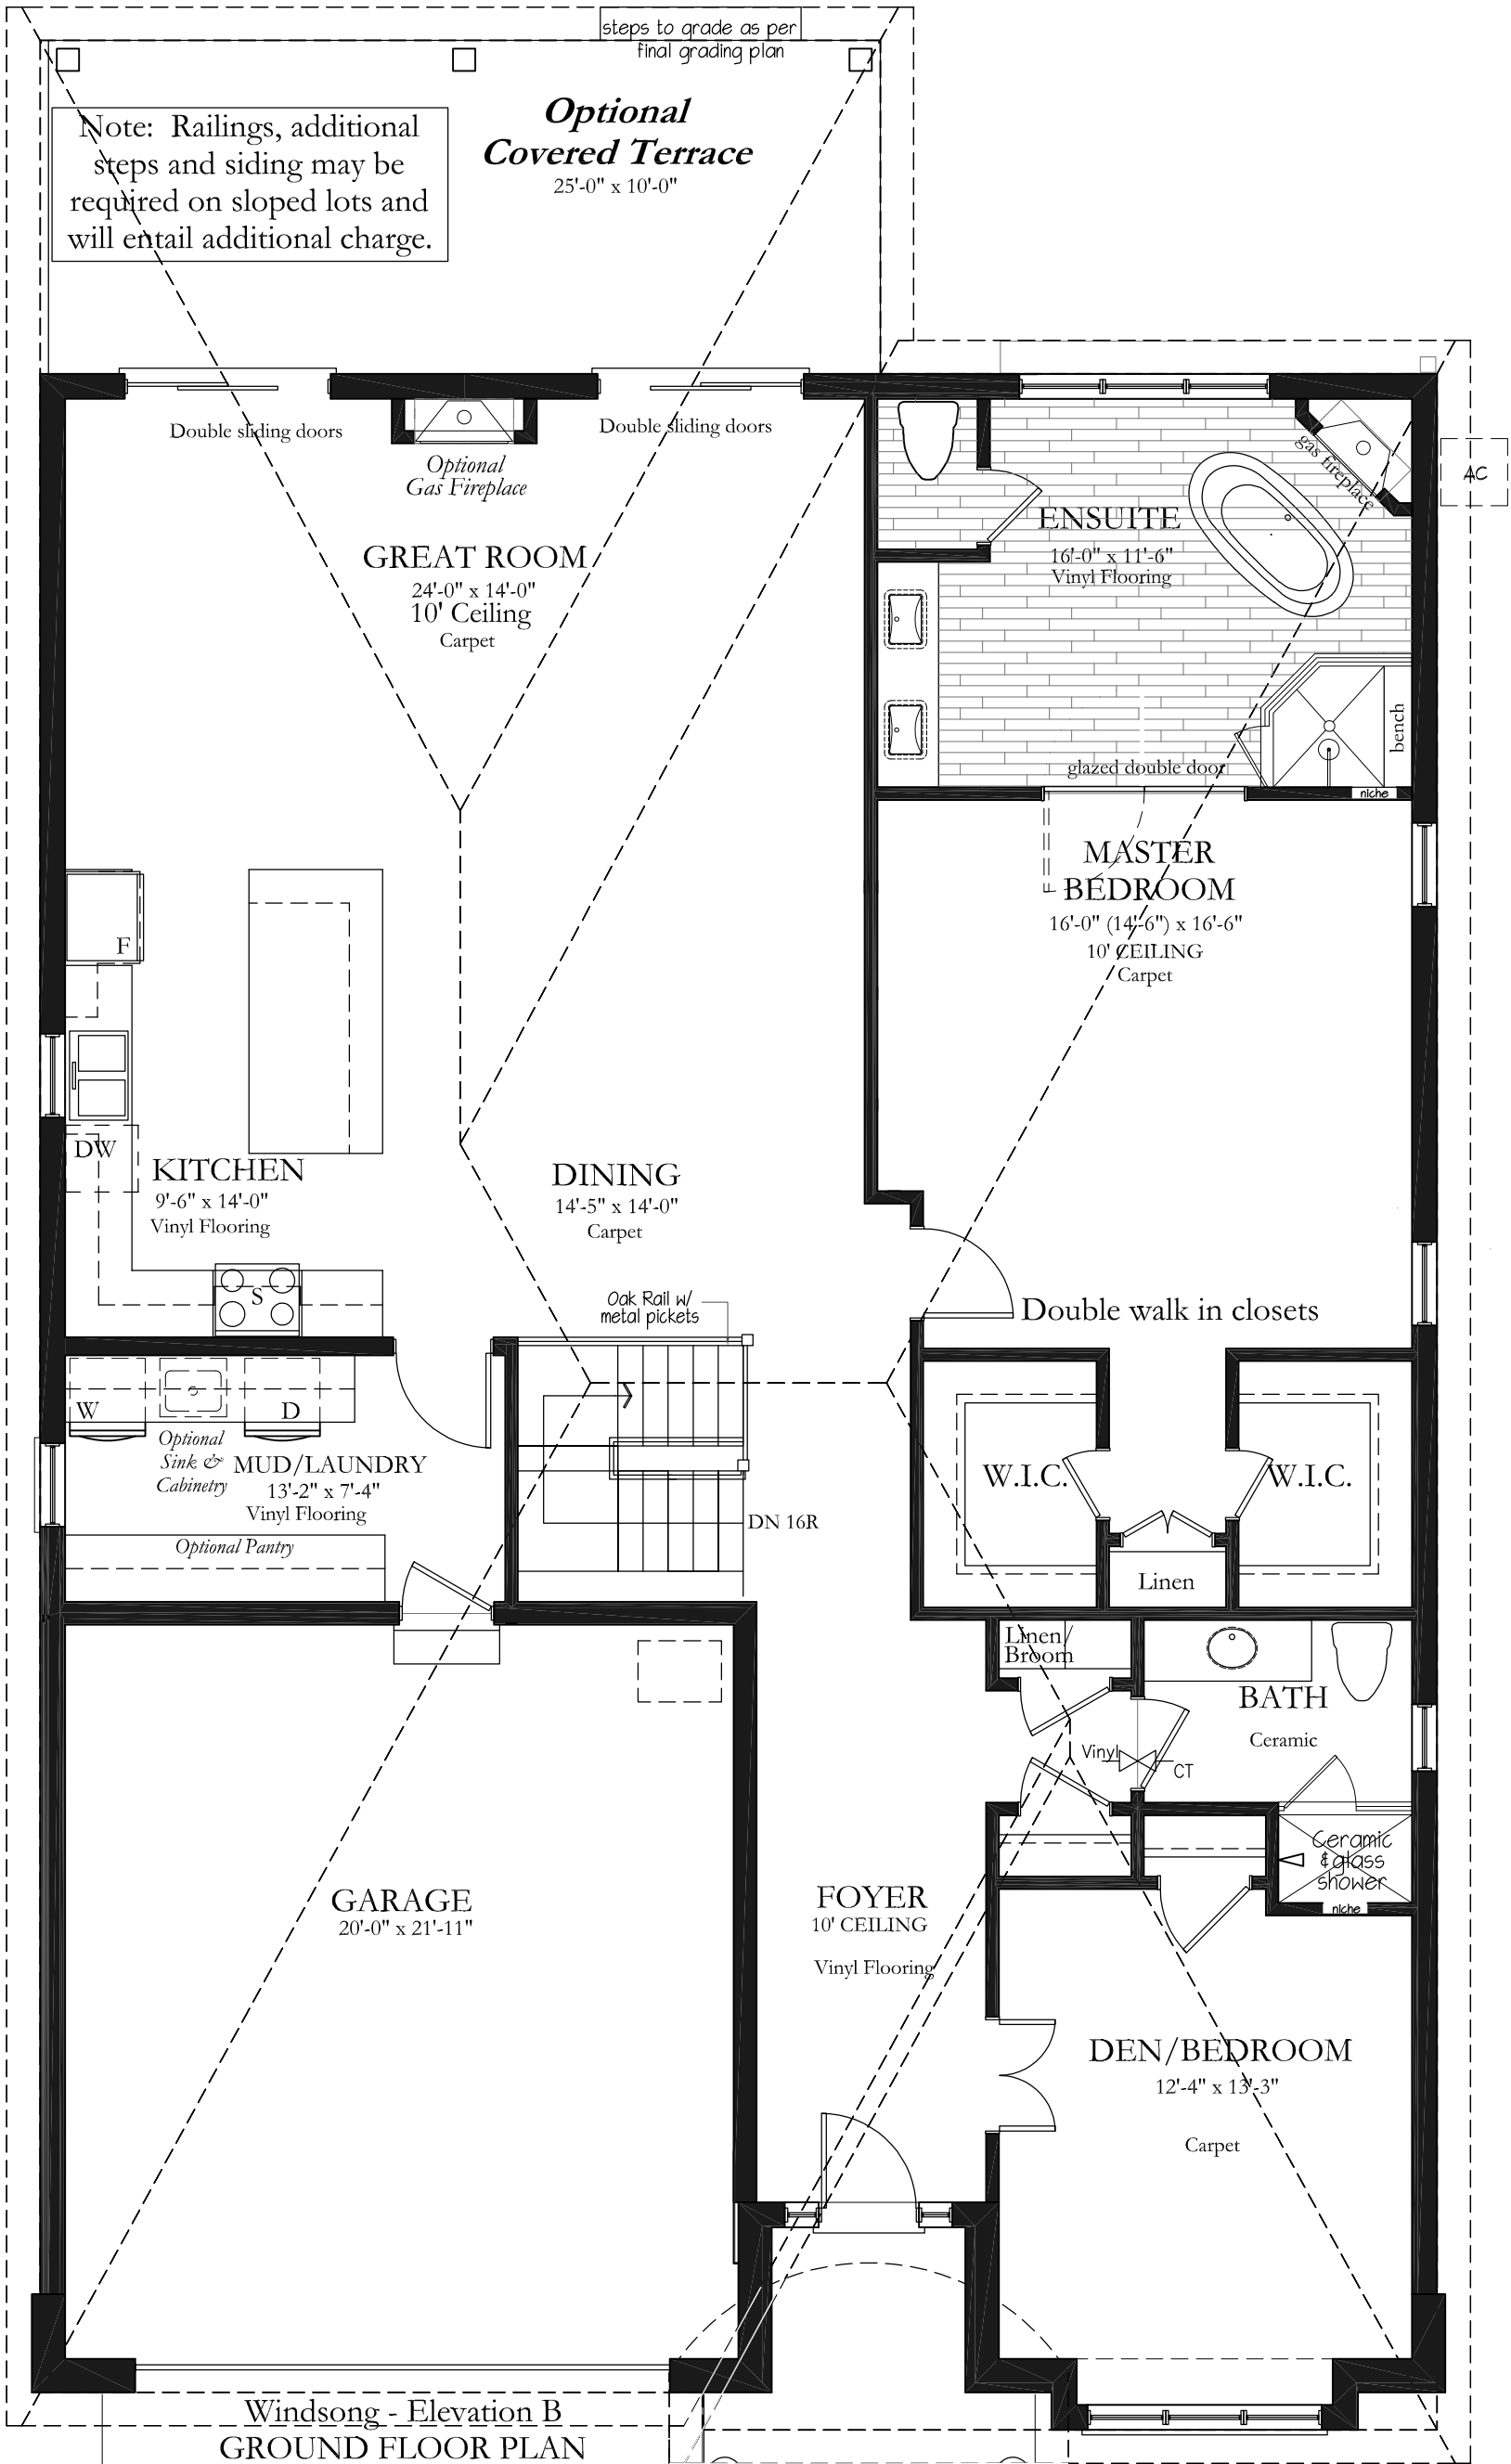

1980 Square Feet
February 10, 2022

Note: Renderings are artist conceptions. All floorplans are approximate dimensions. Actual usable floor space may vary from the stated floor area.
Steps, patios and landscaping may vary at exterior due to grading variance. Dotted lines may indicate optional features. E. & O. E.

CHAPMAN MURRAY ASSOCIATES ARCHITECTS INC.

CMA@CHAPMANMURRAY.COM PHONE (905) 354 1674 : FAX (905) 354 2940 : TOLL FREE 1 (866) 272-4485

COMMISSION TITLE

The Oaks at Six Mile Creek, Ridgeway, Ontario
Windsong - Elevation B

SHEET TITLE

Ground Floor Plan

NUMBER 217123

DATE February 10, 2022


SCALE 3/16"=1'-0"

DRAWN cet

CHECKED RWM

DRAWING NO.

A.b-2

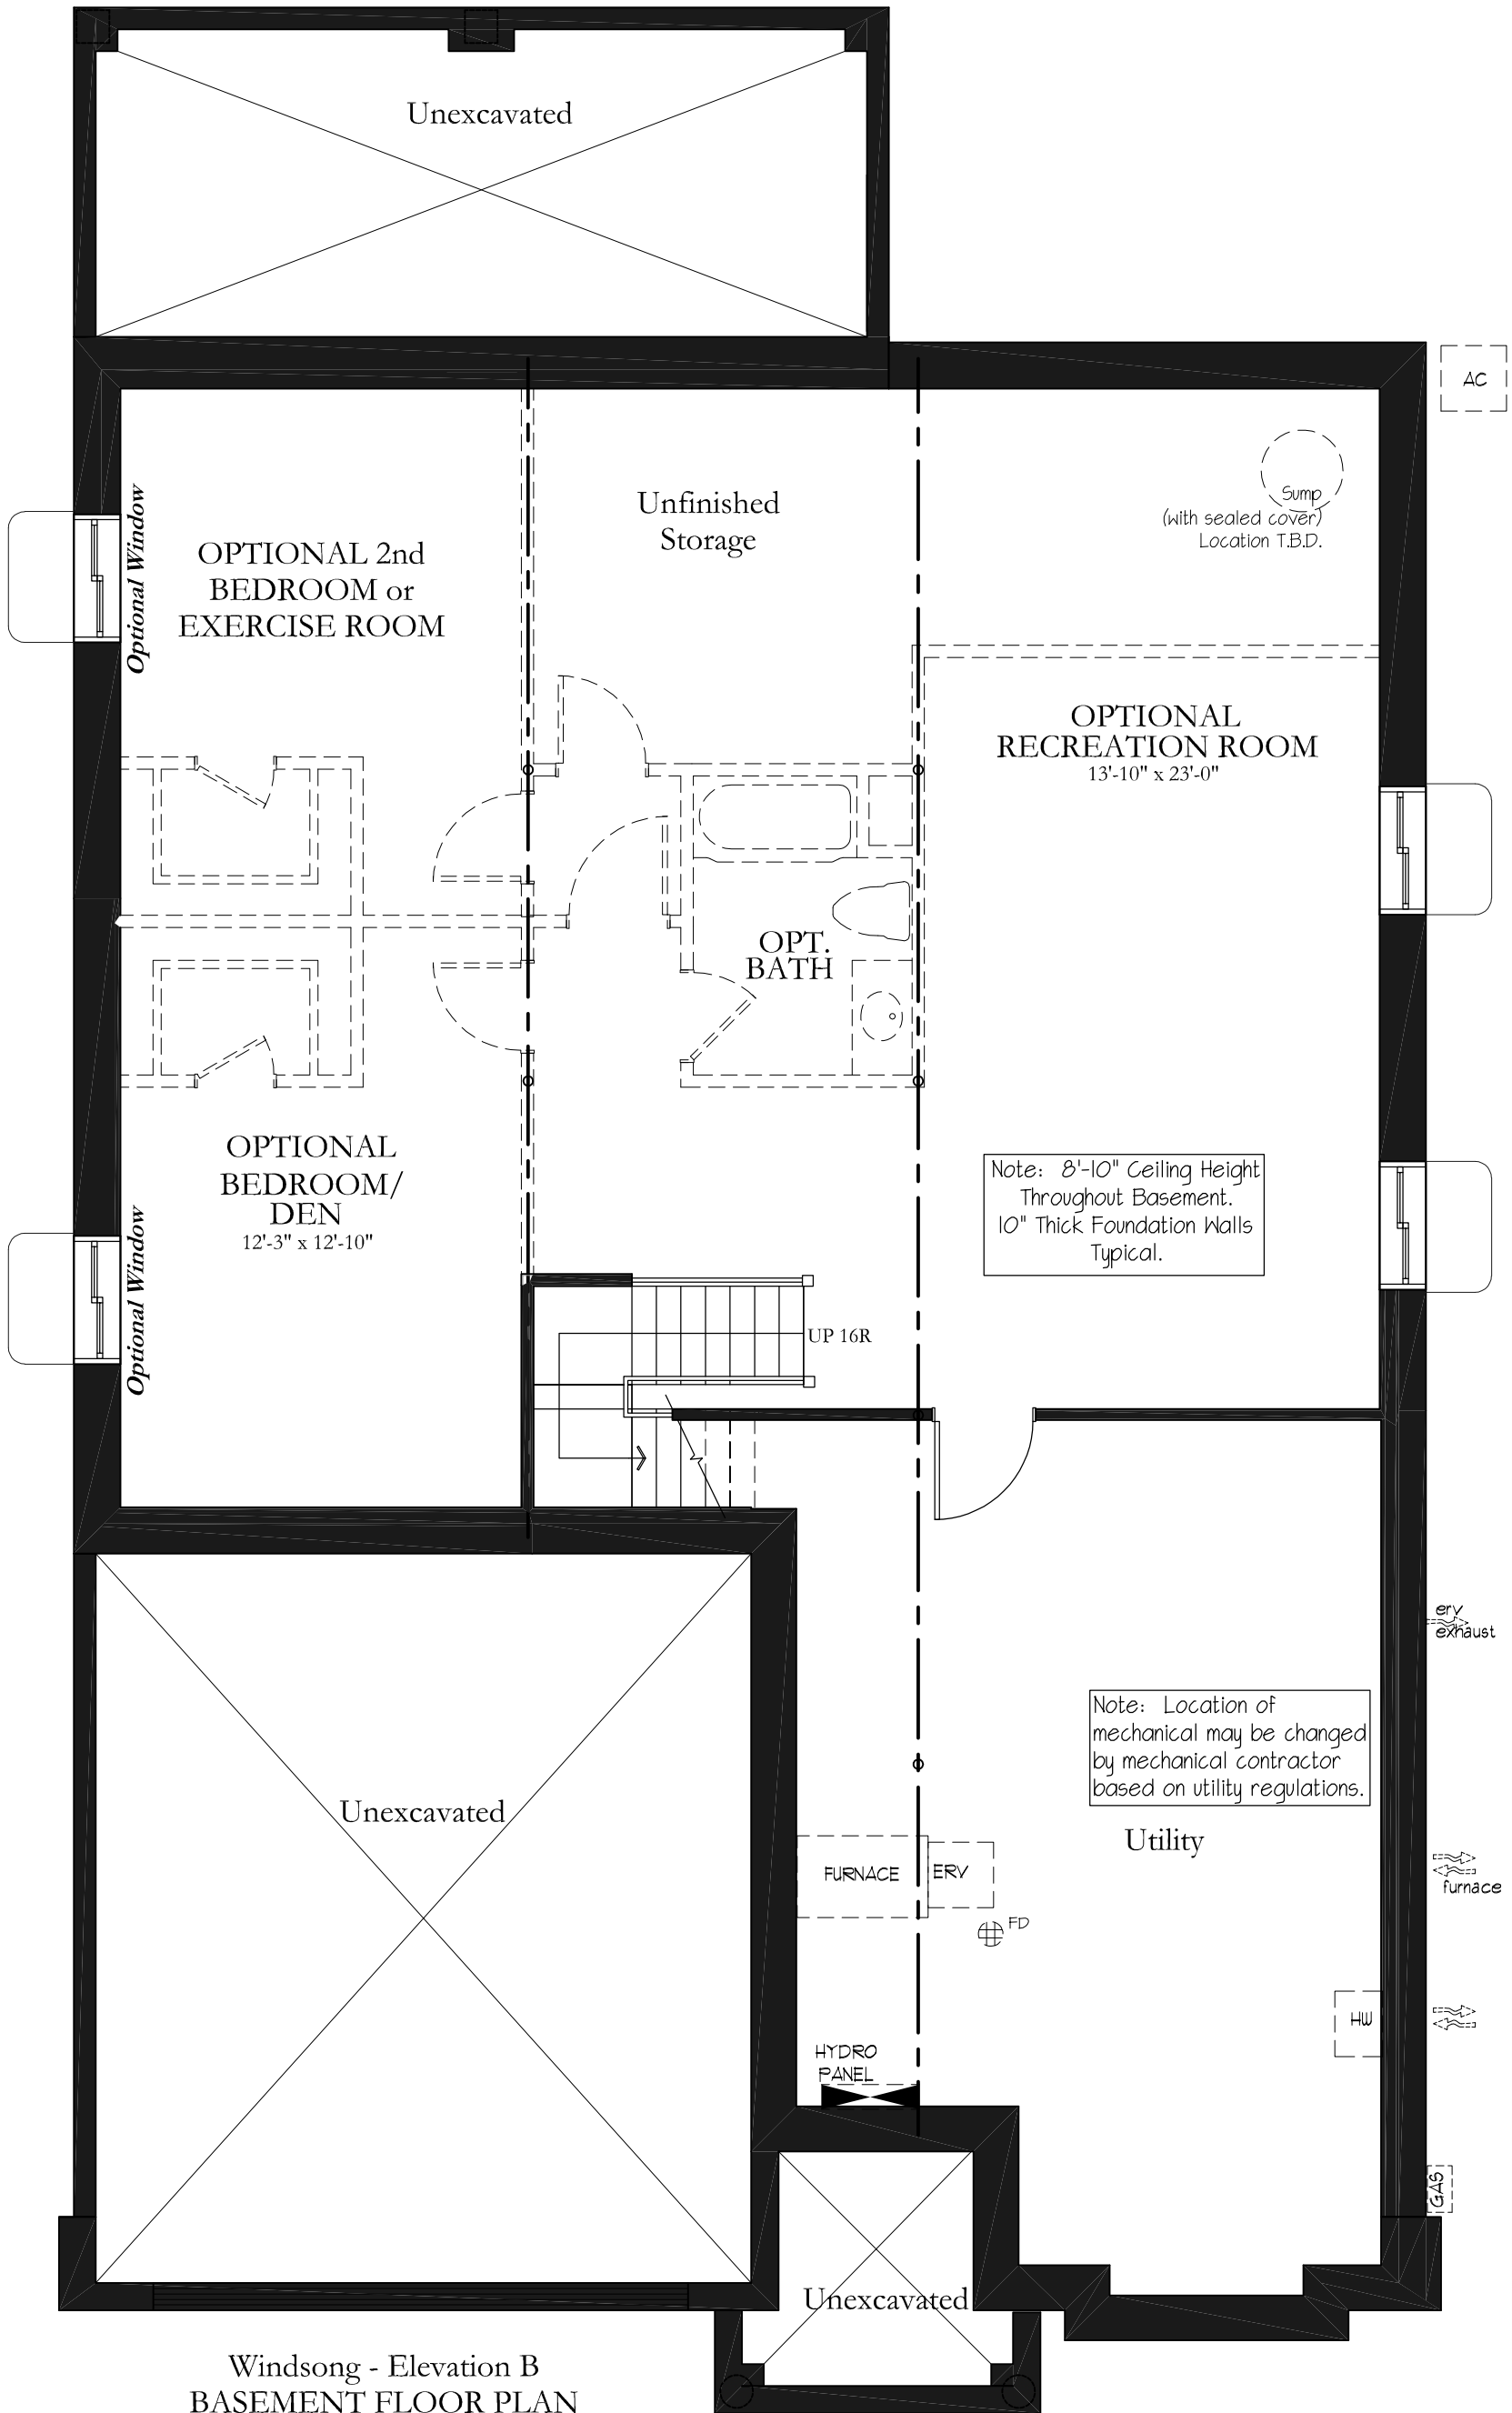

Windsong - Elevation B
BASEMENT FLOOR PLAN
815 Square Feet Finished
February 10, 2022

Note: Renderings are artist conceptions. All floorplans are approximate dimensions. Actual usable floor space may vary from the stated floor area. Steps, patios and landscaping may vary at exterior due to grading variance. Dotted lines may indicate optional features. E. & O. E.

CHAPMAN MURRAY ASSOCIATES ARCHITECTS INC.

CMA@CHAPMANMURRAY.COM PHONE (905) 354 1674 : FAX (905) 354 2940 : TOLL FREE 1 (866) 272-4485

COMMISSION TITLE

**The Oaks at Six Mile Creek, Ridgeway, Ontario
Windsong - Elevation B**

SHEET TITLE

Basement Floor Plan

NUMBER 217123

DATE February 10, 2022


SCALE 3/16"=1'-0"

DRAWN cet

CHECKED RWM

DRAWING NO.

A.b-3

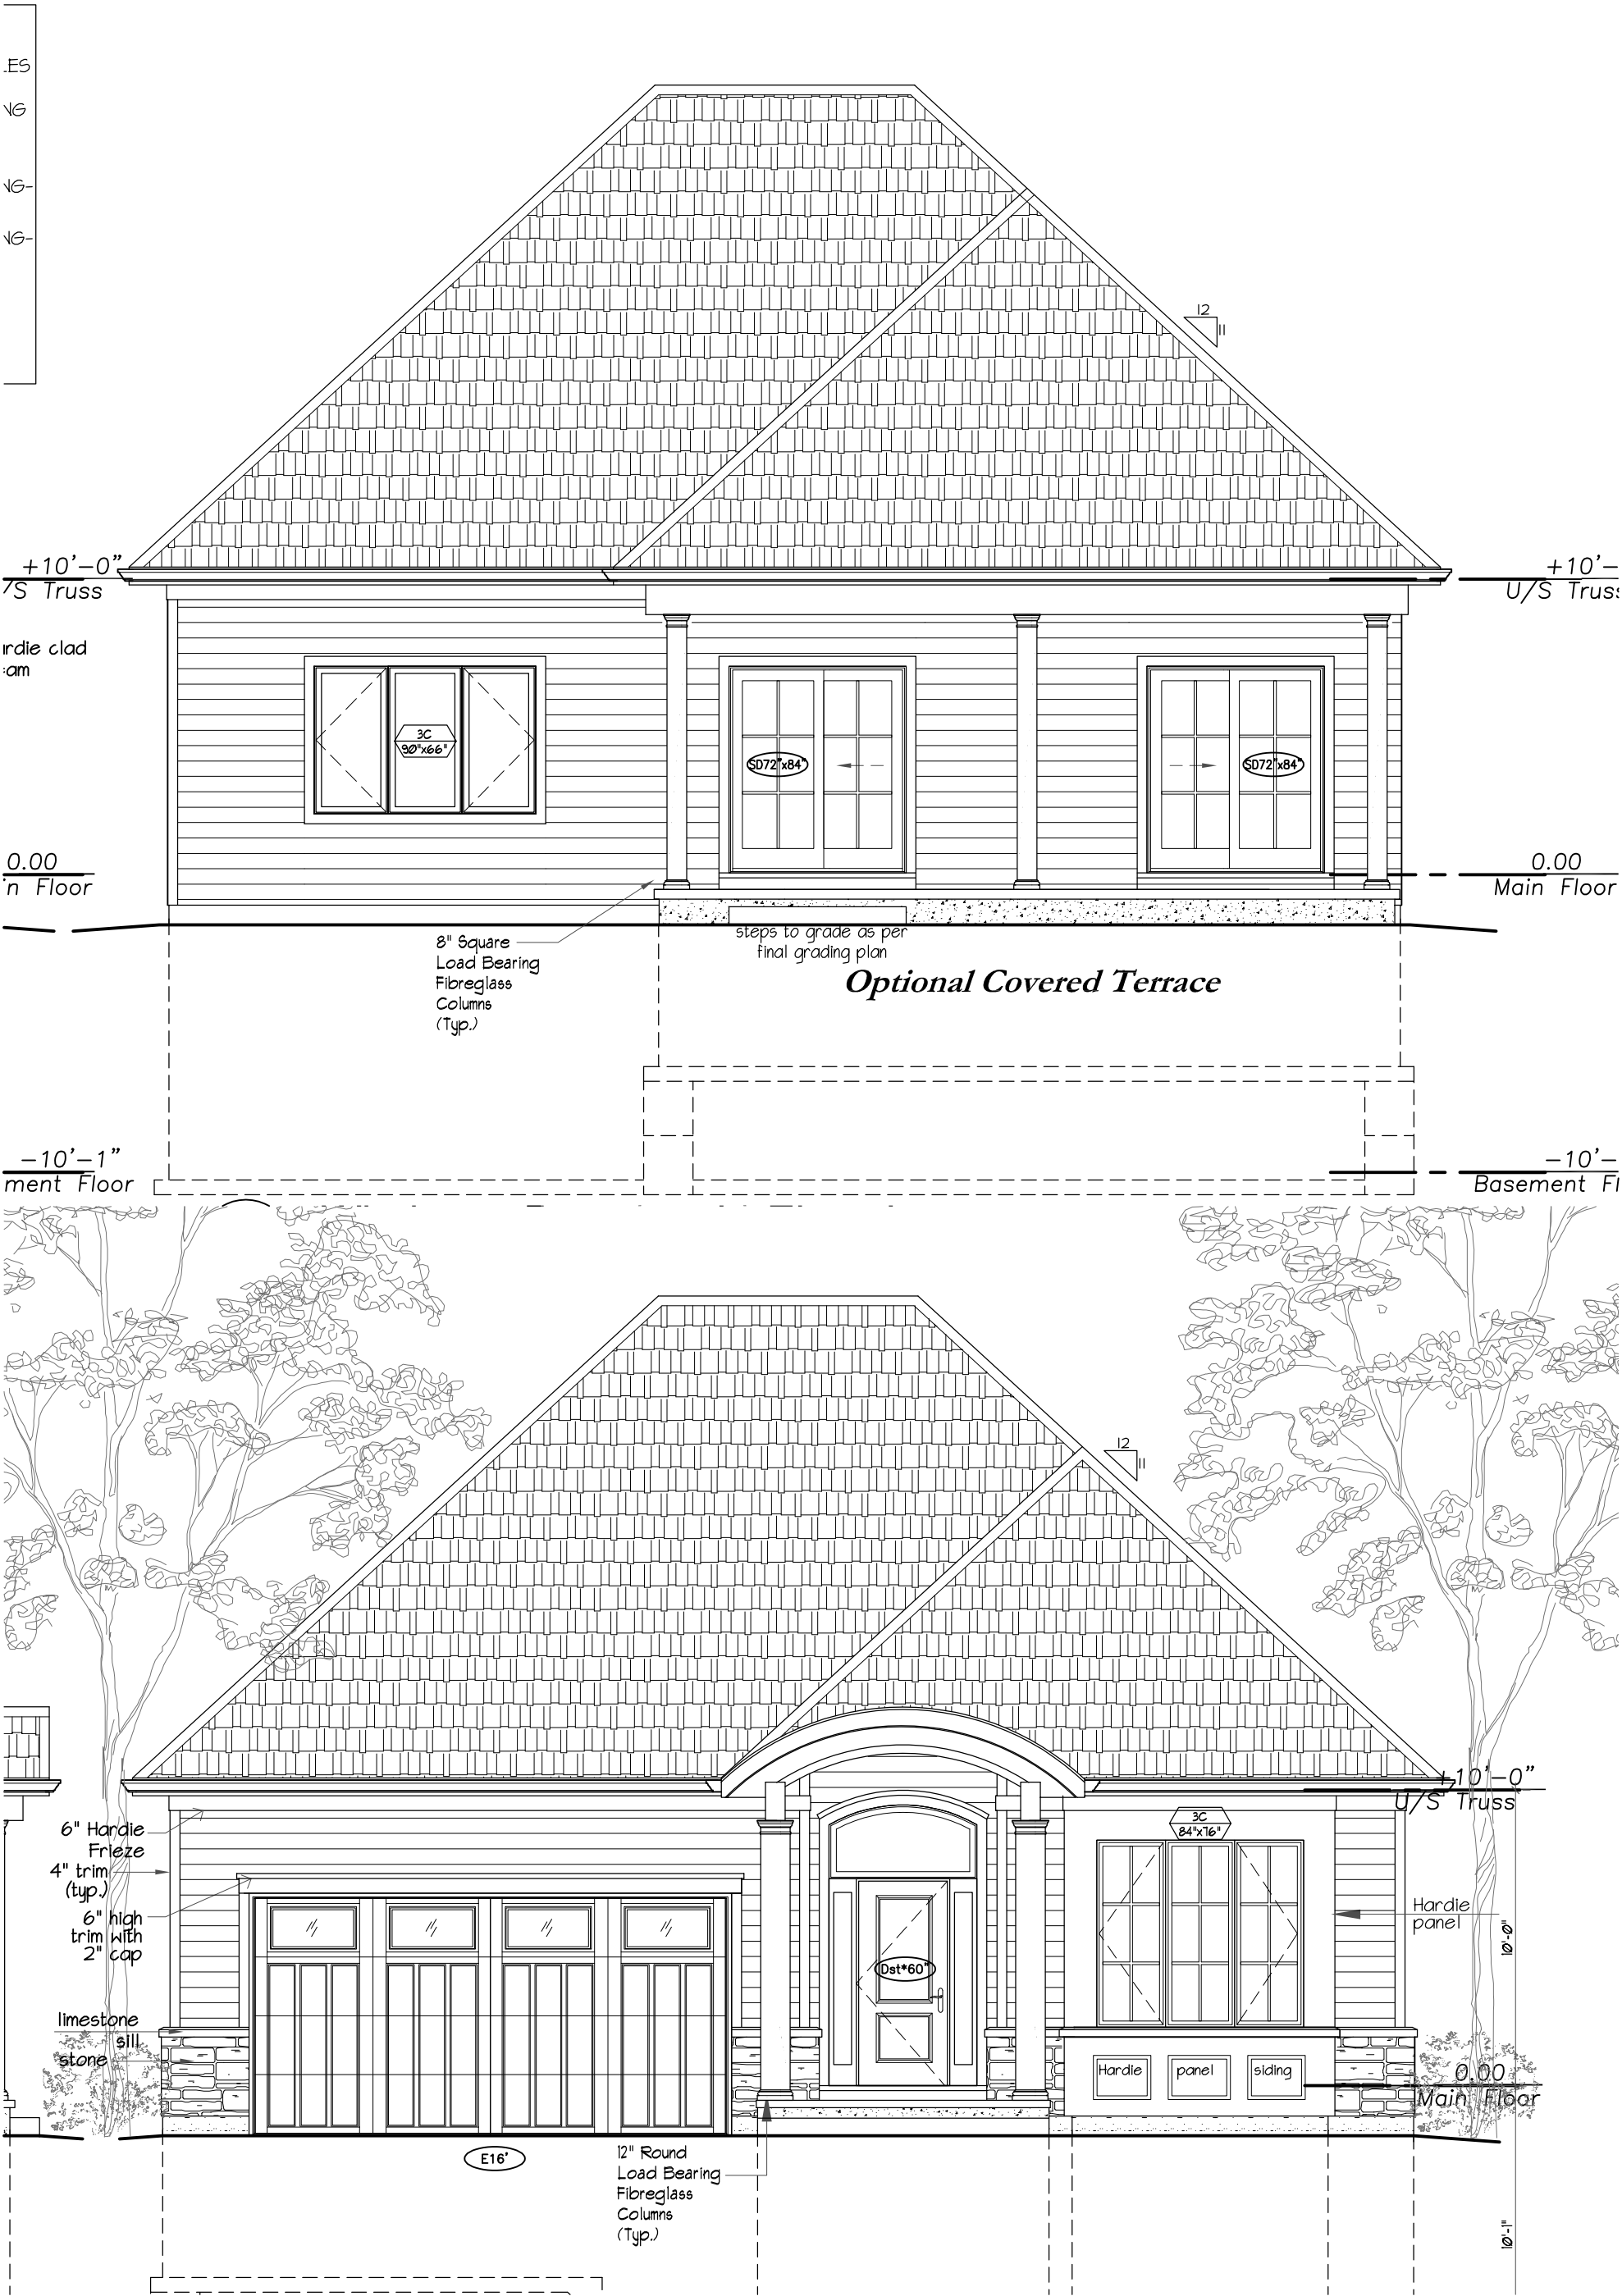

Note: Renderings are artist conceptions. All floorplans are approximate dimensions. Actual usable floor space may vary from the stated floor area.
Steps, patios and landscaping may vary at exterior due to grading variance. Dotted lines may indicate optional features. E. & O. E.

CHAPMAN MURRAY ASSOCIATES ARCHITECTS INC.

CMA@CHAPMANMURRAY.COM PHONE (905) 354 1674 : FAX (905) 354 2940 : TOLL FREE 1 (866) 272-4485

COMMISSION TITLE

**The Oaks at Six Mile Creek, Ridgeway, Ontario
Windsong - Elevation B**

SHEET TITLE

Front & Rear Elevations

NUMBER 217123

DATE February 10, 2022


SCALE 3/16"=1'-0"

DRAWN cet

CHECKED RWM

DRAWING NO.

A.b-4

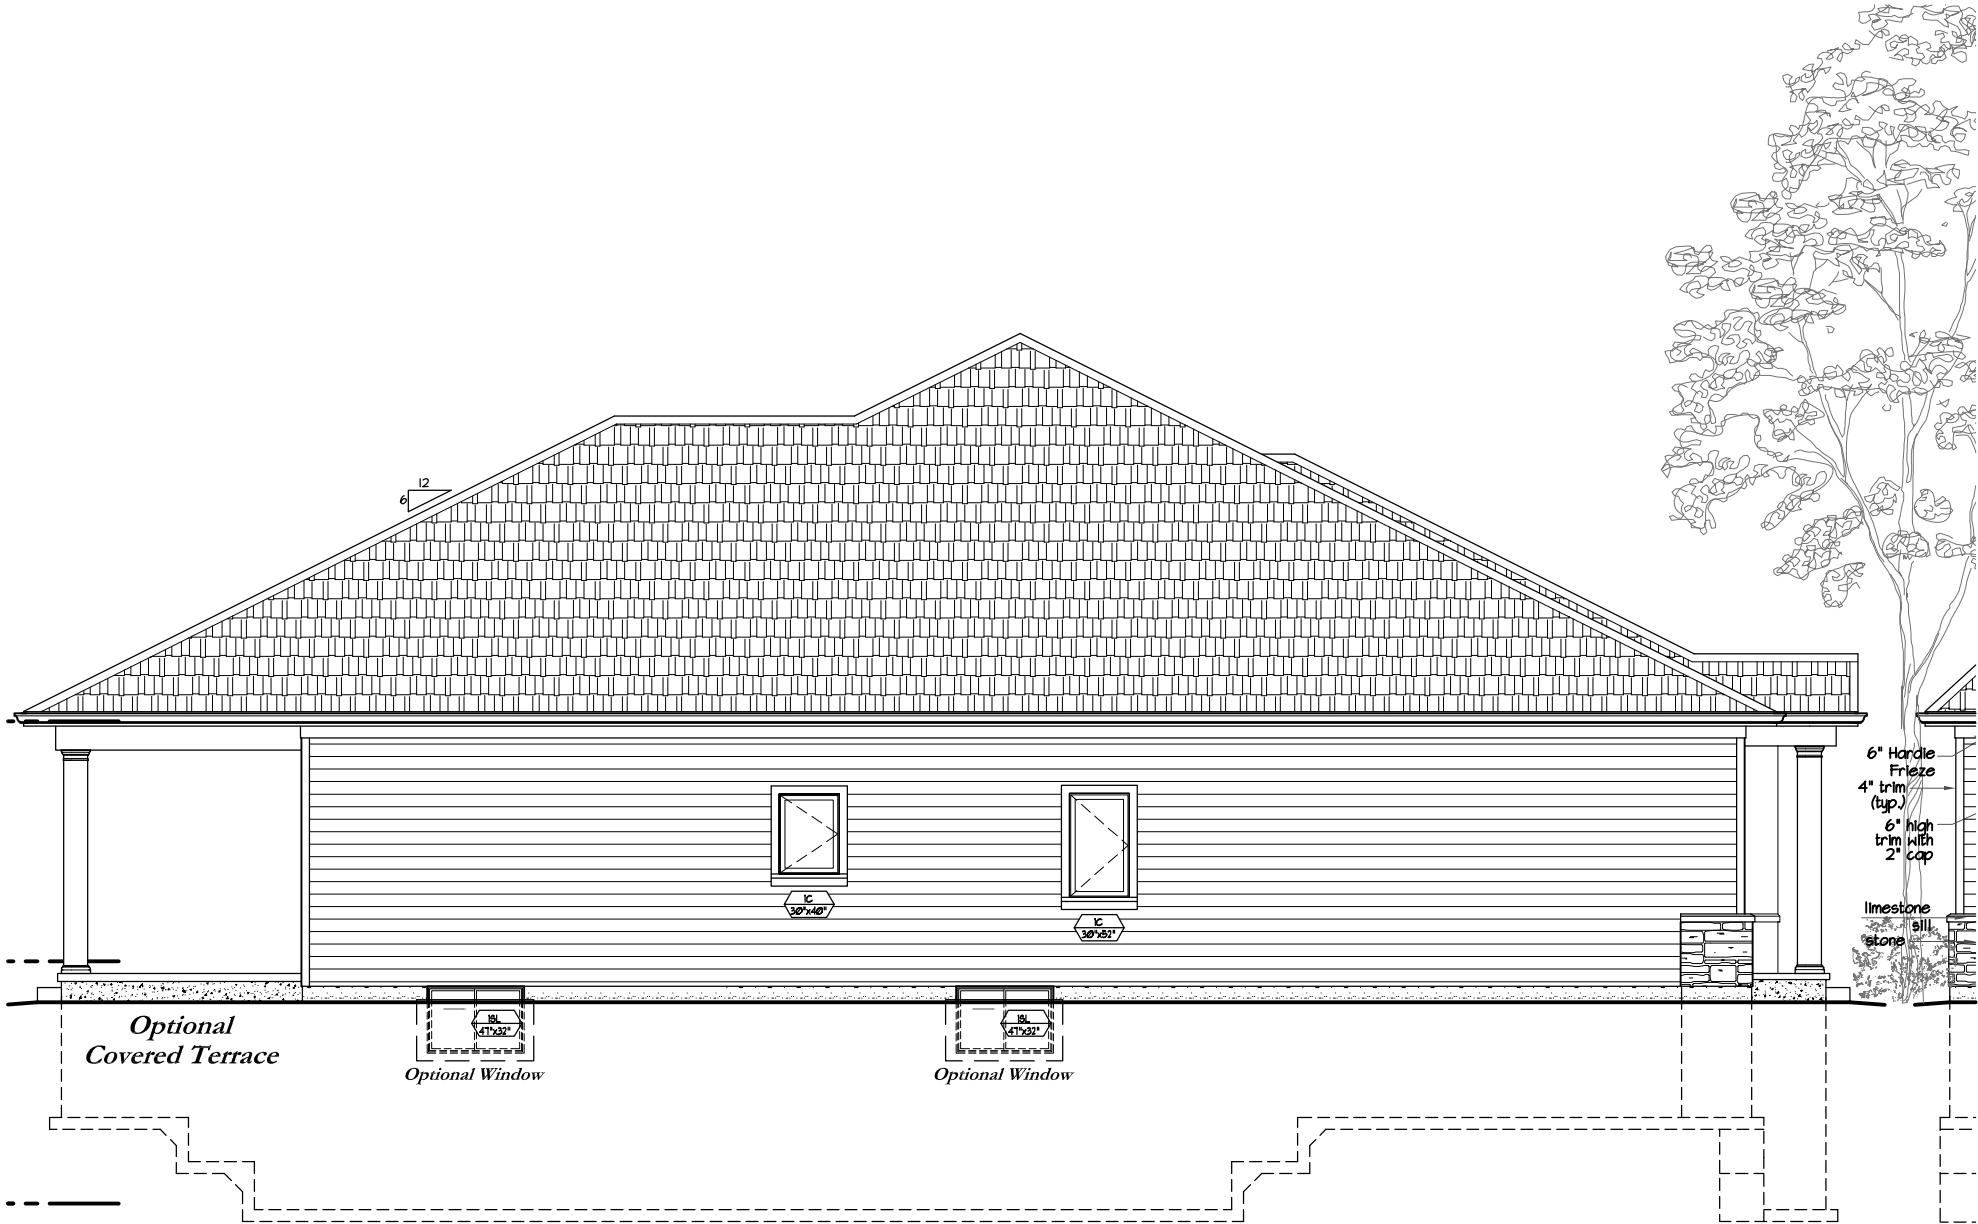

Note: Renderings are artist conceptions. All floorplans are approximate dimensions. Actual usable floor space may vary from the stated floor area.
Steps, patios and landscaping may vary at exterior due to grading variance. Dotted lines may indicate optional features. E. & O. E.

CHAPMAN MURRAY ASSOCIATES ARCHITECTS INC.

CMA@CHAPMANMURRAY.COM PHONE (905) 354 1674 : FAX (905) 354 2940 : TOLL FREE 1 (866) 272-4485

COMMISSION TITLE

**The Oaks at Six Mile Creek, Ridgeway, Ontario
Windsong - Elevation B**

SHEET TITLE

Left (west) & Right (east) Side Elevations

NUMBER 217123

DATE February 10, 2022

SCALE 3/16"=1'-0"

DRAWN cet

CHECKED RWM

DRAWING NO.

A.b-5