


Linden
Main Floor Plan
1552 Square Feet
scale: 1/8"=1'-0"



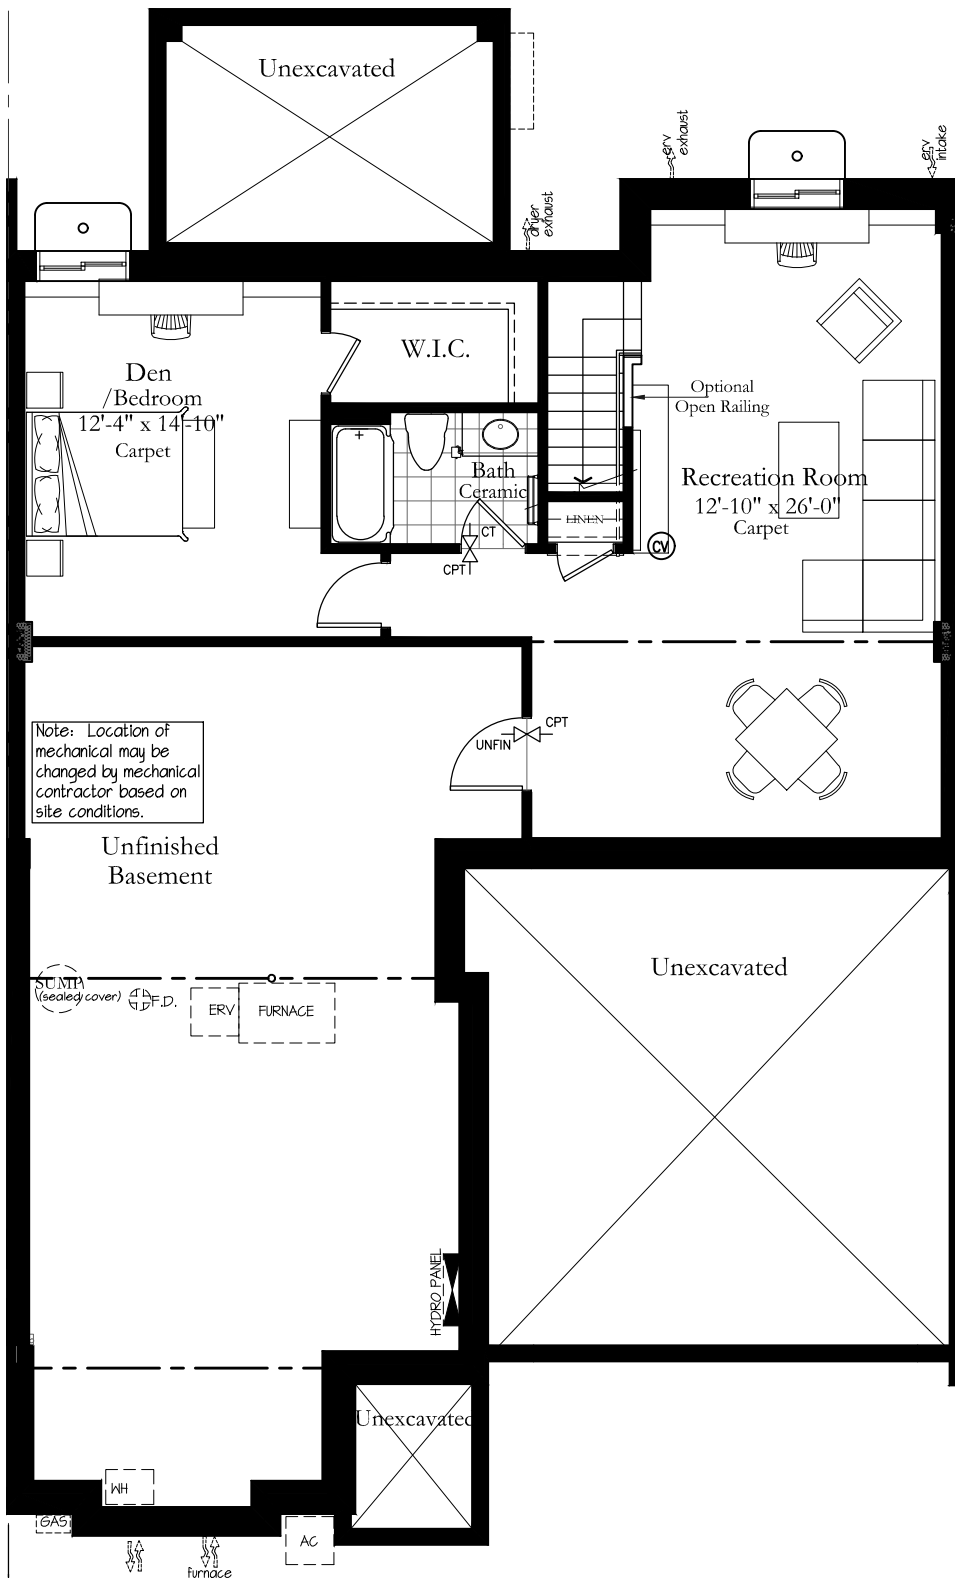

Note: Location of mechanical may be changed by mechanical contractor based on site conditions.

Linden
 Optional
 Basement Floor Plan
 812 Square Feet Upgrade
 scale: 1/8"=1'-0"

