


TH 24

Linden Interior

Main Floor Plan
 1552 Square Feet
 scale: 1/8"=1'-0"



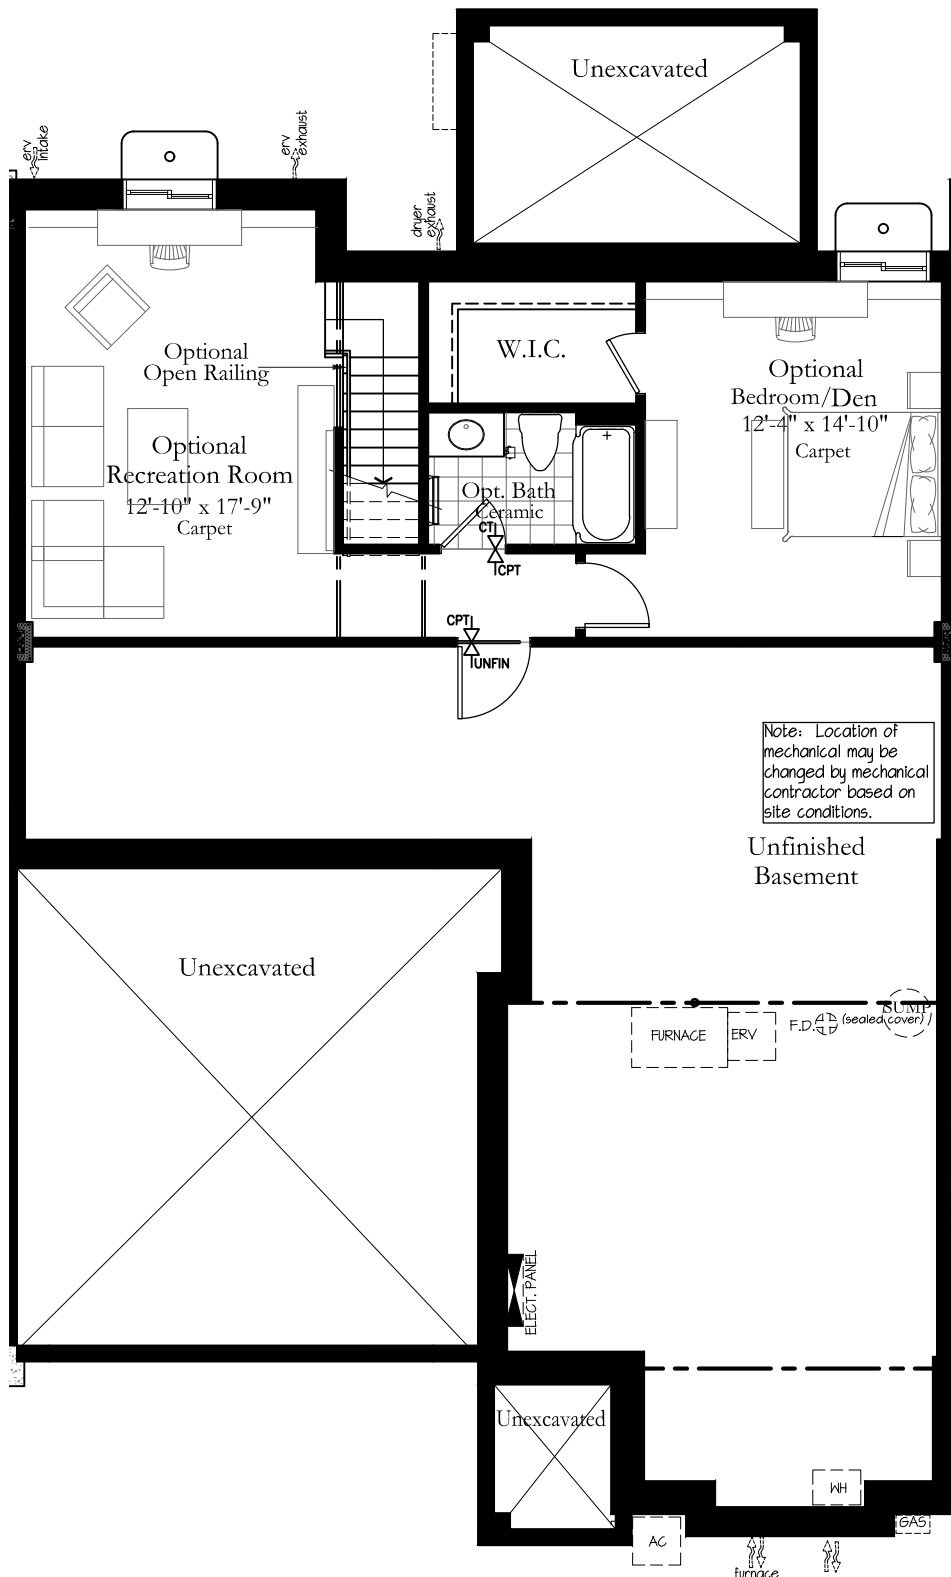

Note: Location of mechanical may be changed by mechanical contractor based on site conditions.

TH 24

Linden Interior
 Basement Floor Plan
 640 Square Feet Upgrade
 scale: 1/8"=1'-0"

