


Note: Location of mechanical may be changed by mechanical contractor based on site conditions.

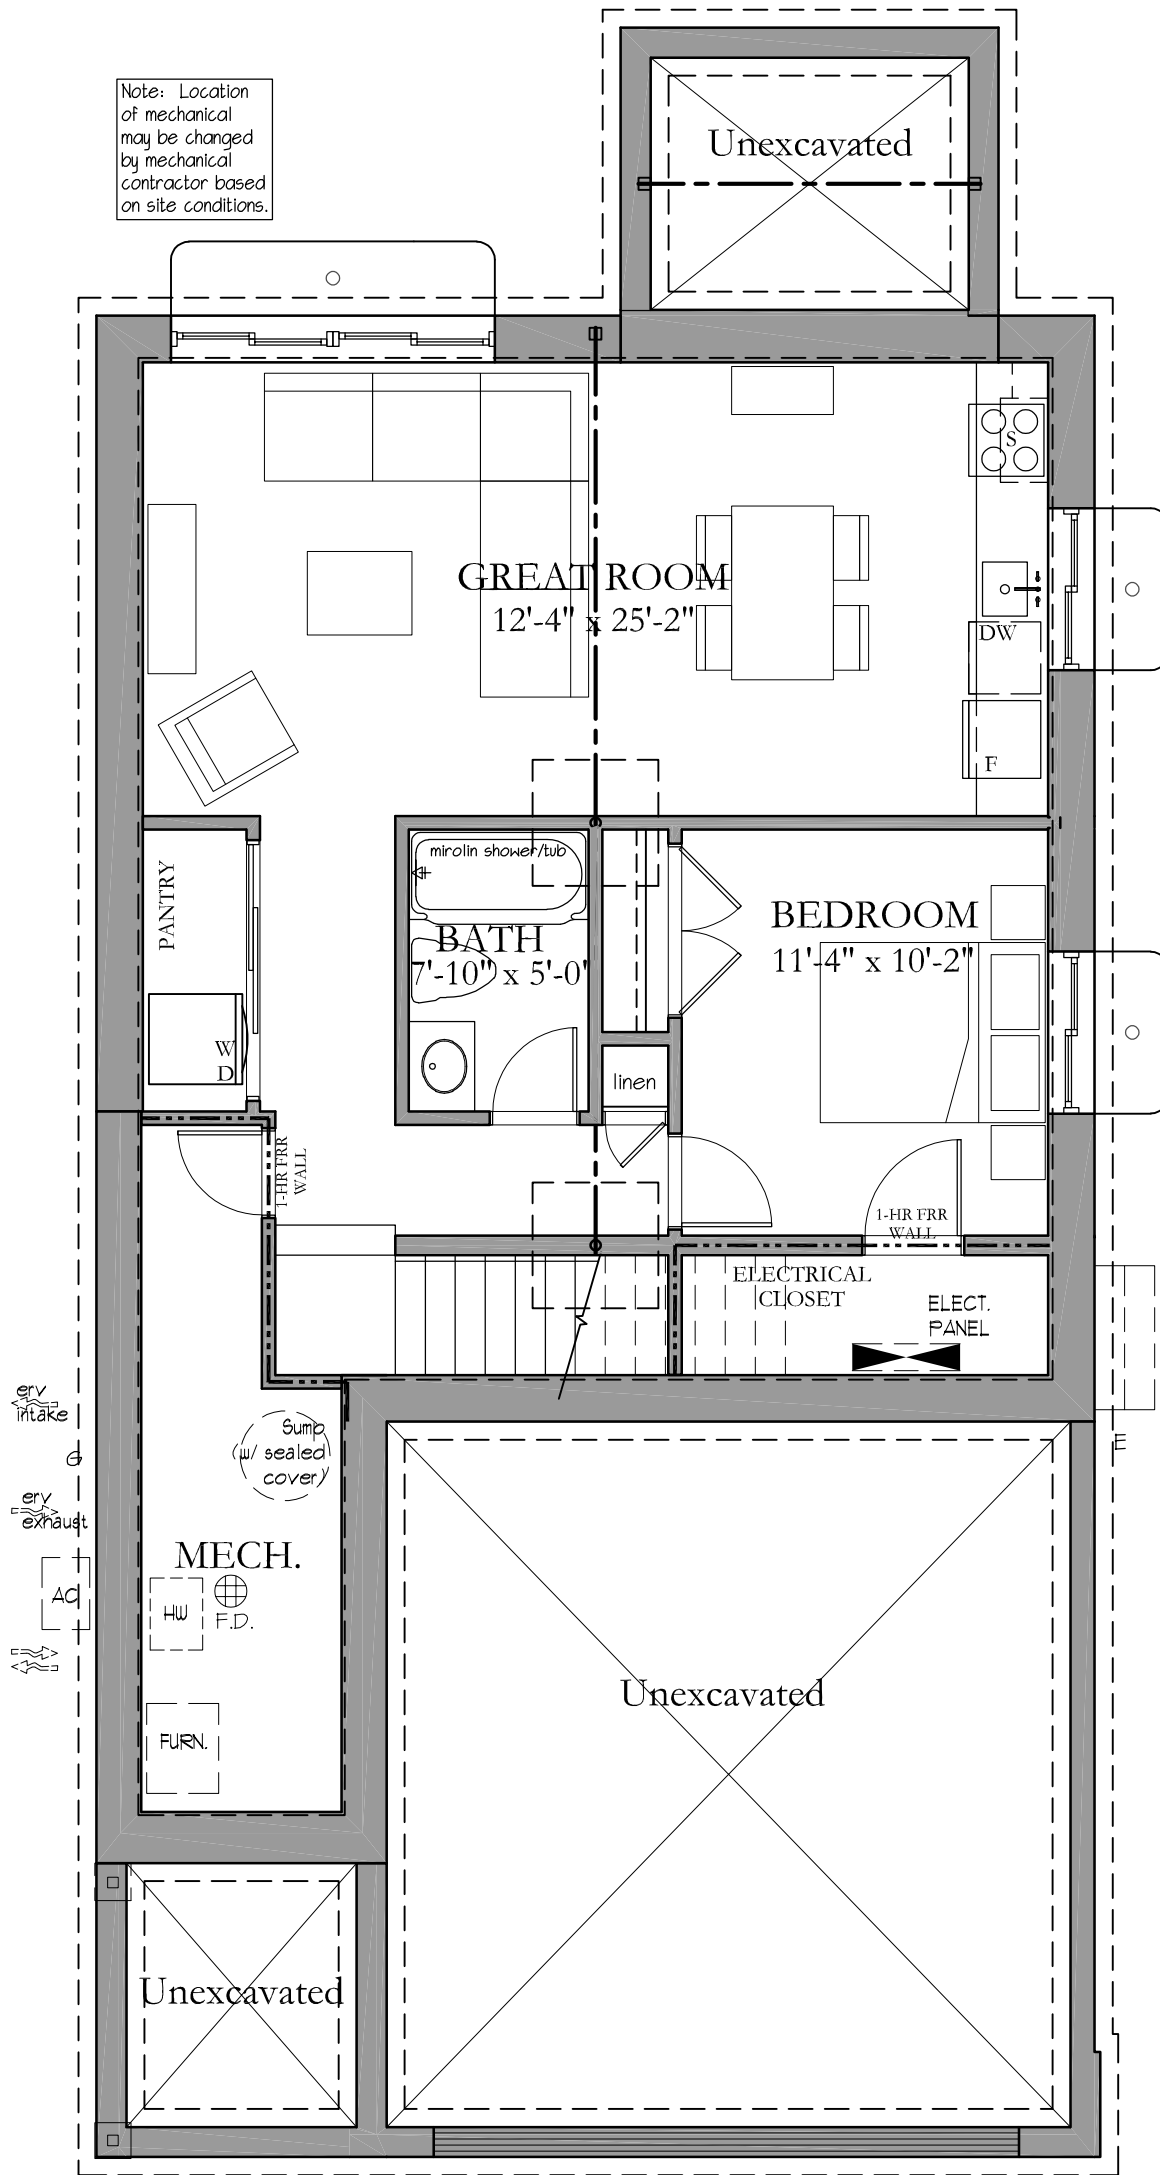

CHAPMAN MURRAY ASSOCIATES ARCHITECTS INC.

CMA@CHAPMANMURRAY.COM PHONE (905) 354 1674 : FAX (905) 354 2940 : TOLL FREE 1 (866) 272-4485

SHEET TITLE

Basement Plan, Apartment

COMMISSION TITLE

Proposed Residence

Lot 36 Angie Drive, Niagara Falls, ON

NUMBER 223143

DATE Feb. 7, 2024


SCALE 3/16"=1'-0"

DRAWN mar

CHECKED RWM

DRAWING NO.

A1.2

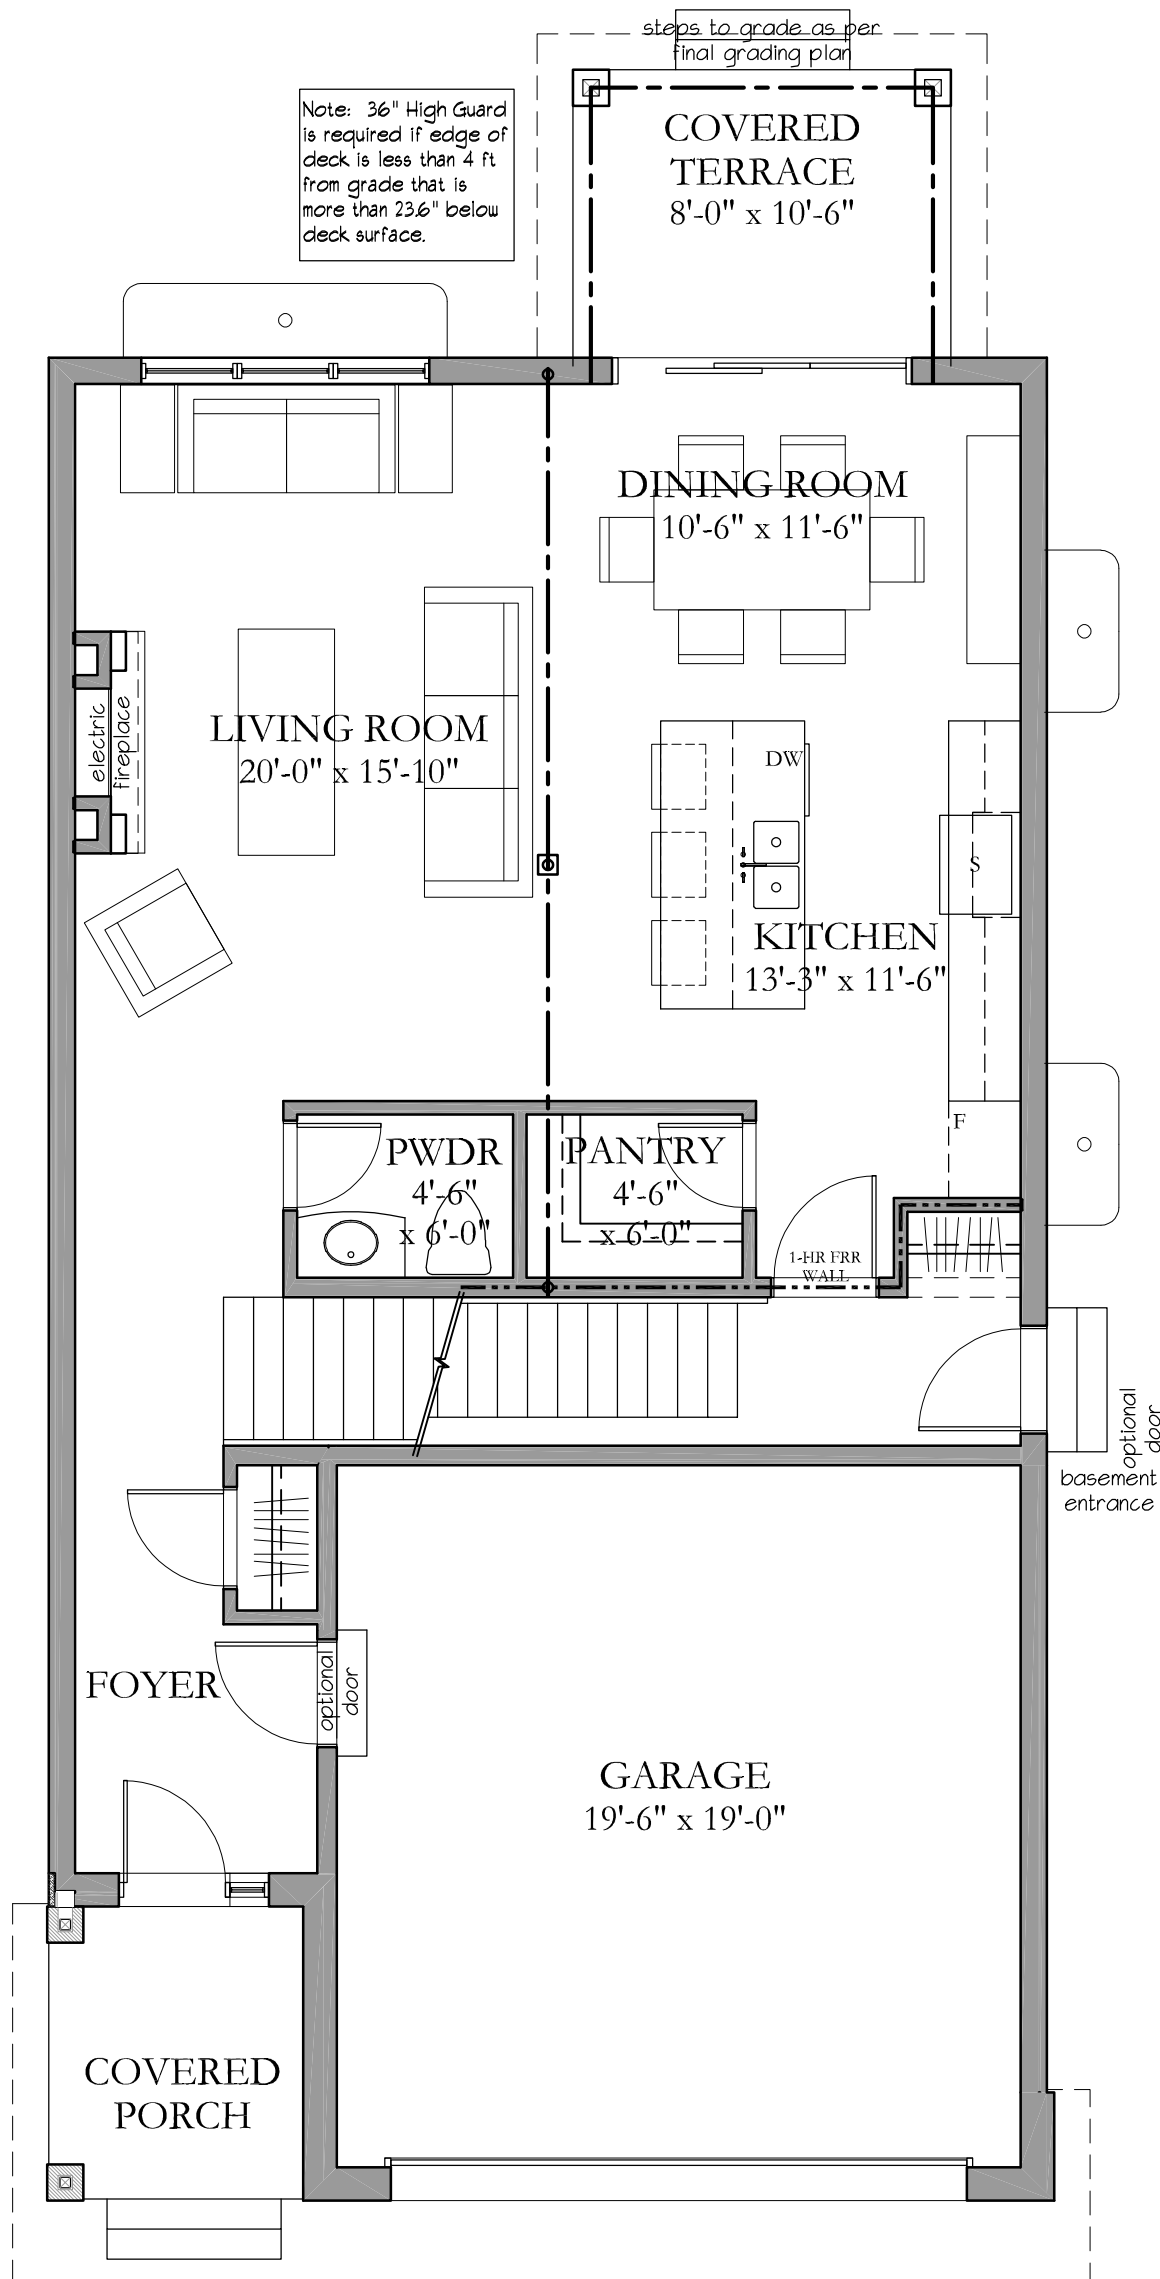

CHAPMAN MURRAY ASSOCIATES ARCHITECTS INC.

CMA@CHAPMANMURRAY.COM PHONE (905) 354 1674 : FAX (905) 354 2940 : TOLL FREE 1 (866) 272-4485

SHEET TITLE

Ground Floor Plan

COMMISSION TITLE

Proposed Residence

Lot 36 Angie Drive, Niagara Falls, ON

NUMBER 223143

DATE Feb. 7, 2024


SCALE 3/16"=1'-0"

DRAWN mar

CHECKED RWM

DRAWING NO.

A1.3

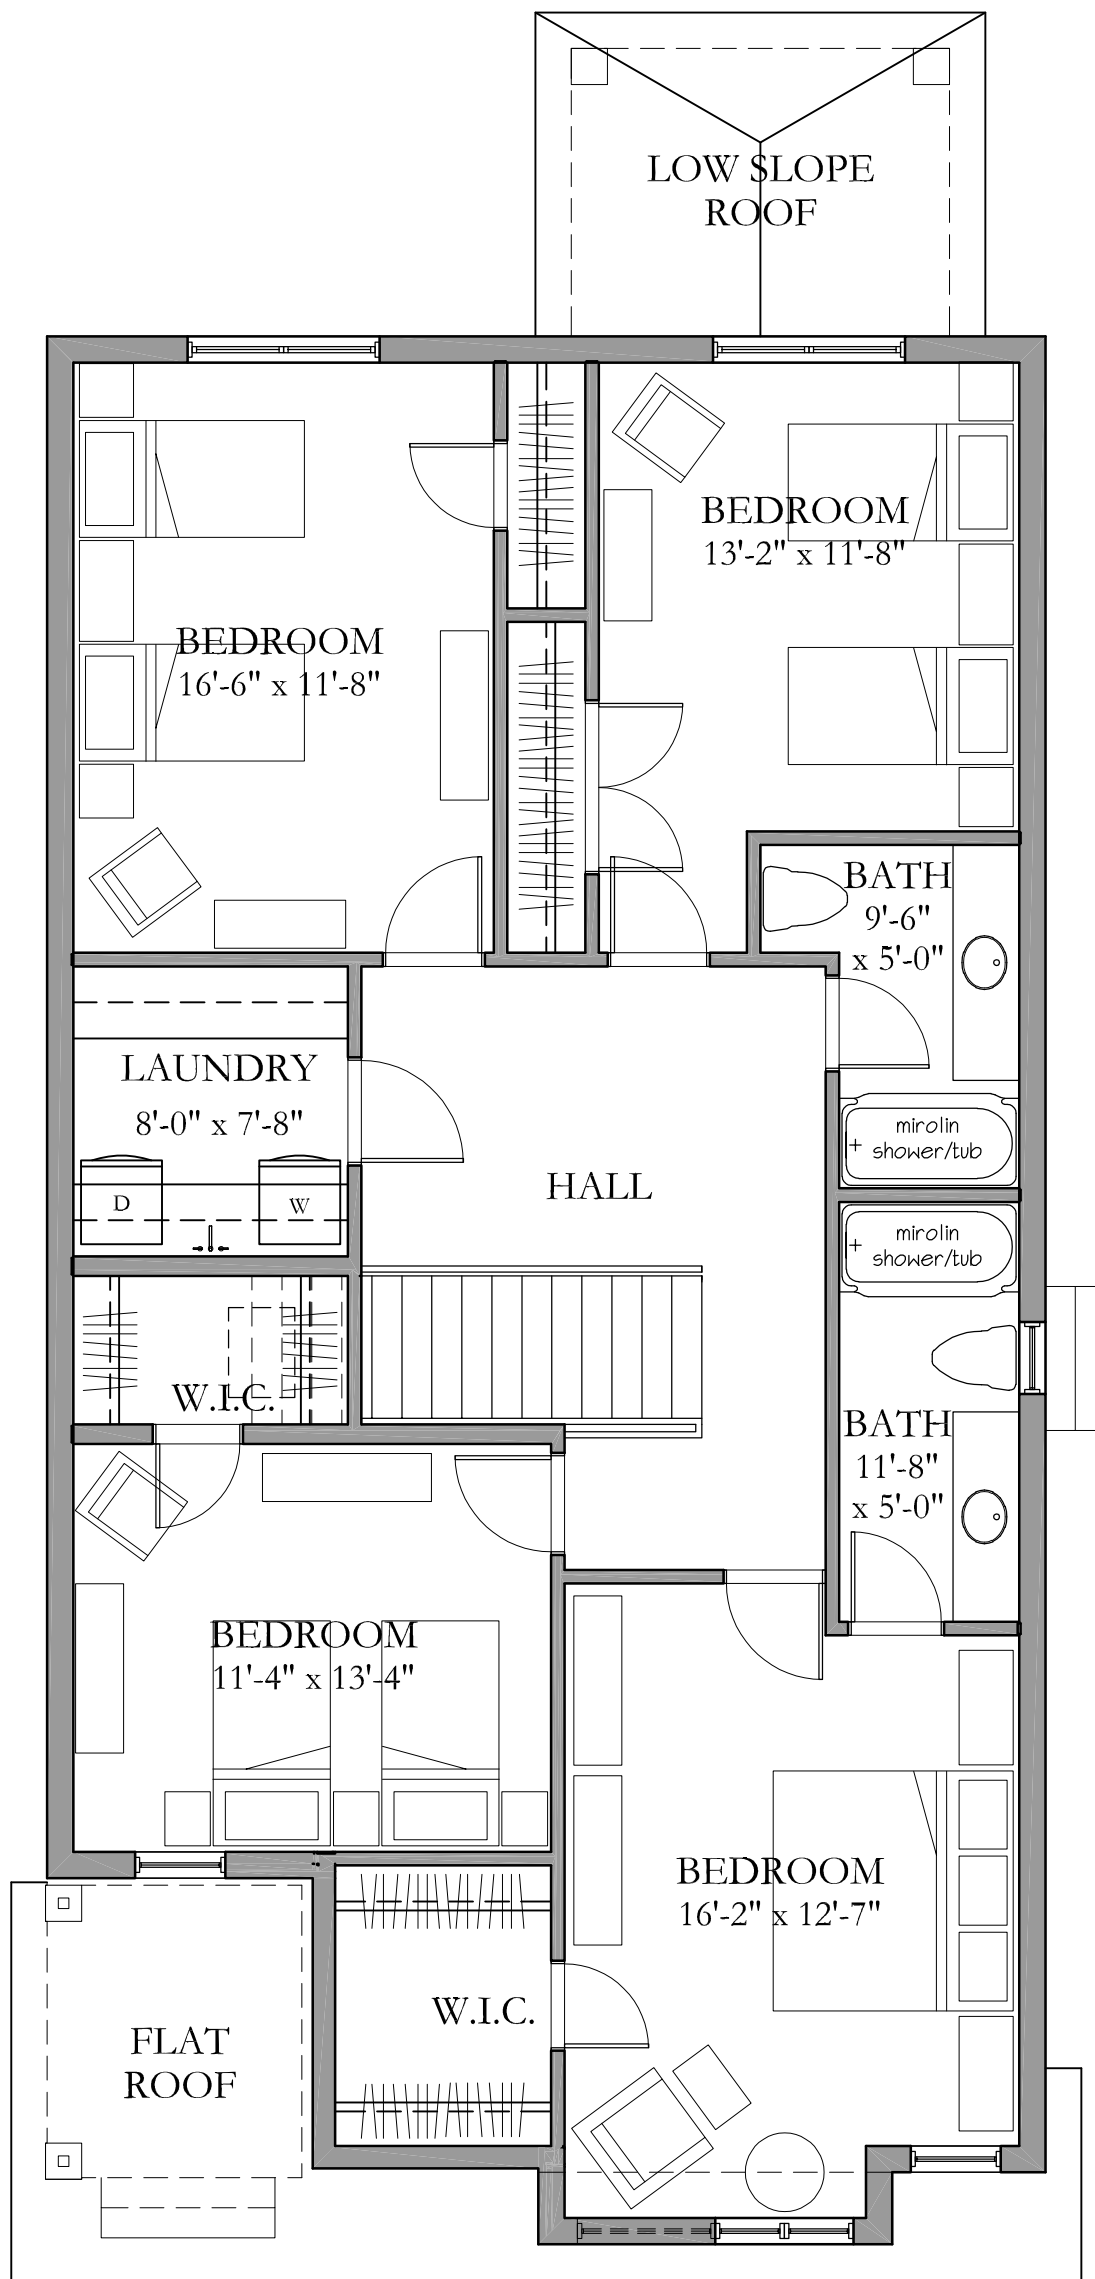

CHAPMAN MURRAY ASSOCIATES ARCHITECTS INC.

CMA@CHAPMANMURRAY.COM PHONE (905) 354 1674 : FAX (905) 354 2940 : TOLL FREE 1 (866) 272-4485

SHEET TITLE

Second Floor Plan

COMMISSION TITLE

Proposed Residence

Lot 36 Angie Drive, Niagara Falls, ON

NUMBER 223143

DATE Feb. 7, 2024


SCALE 3/16"=1'-0"

DRAWN mar

CHECKED RWM

DRAWING NO.

A1.4

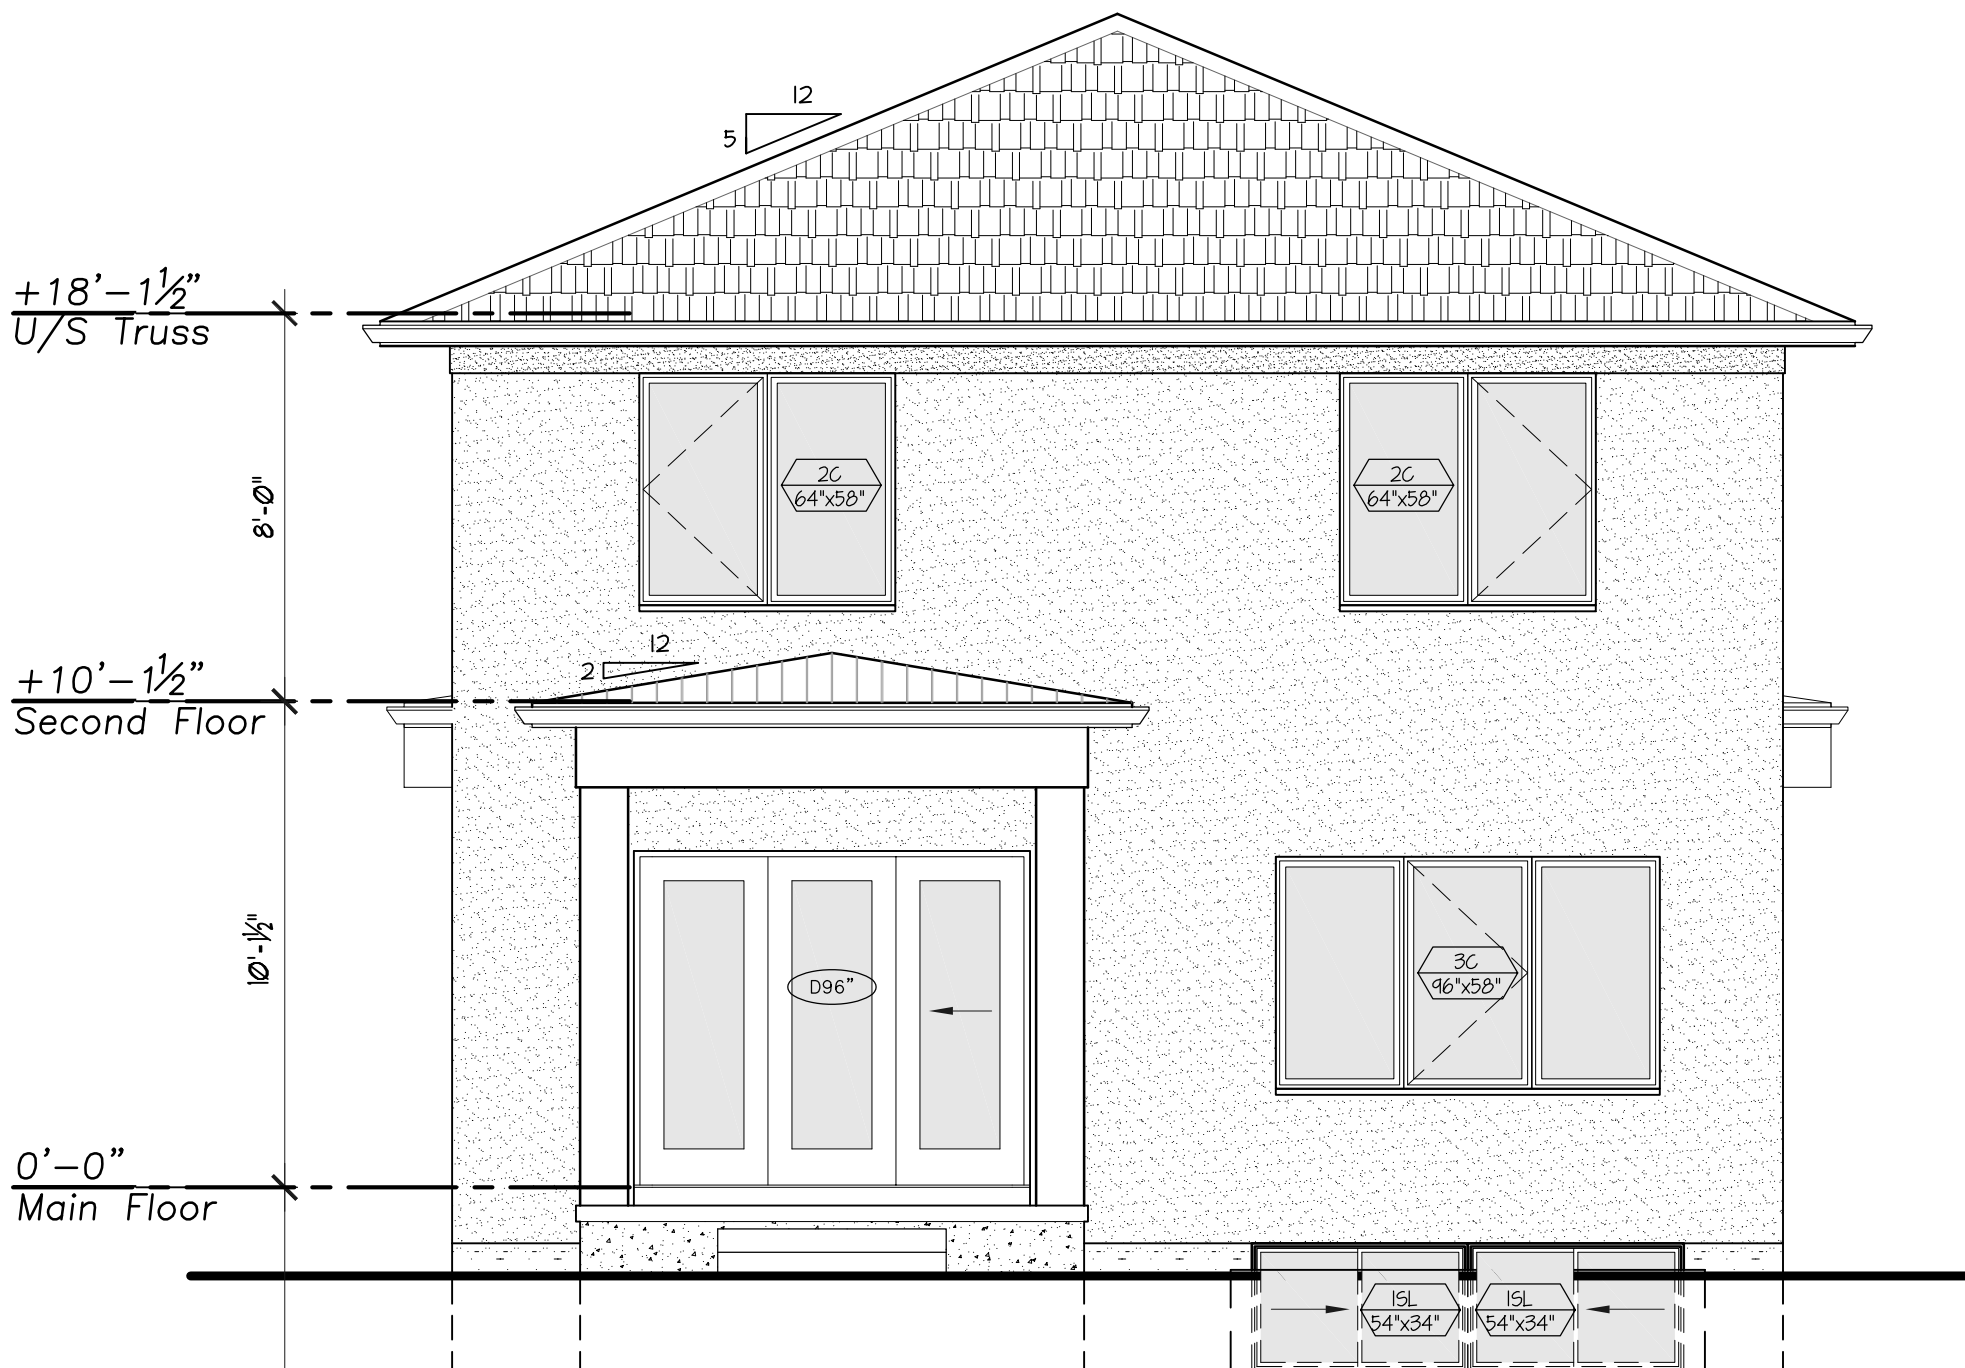

CHAPMAN MURRAY ASSOCIATES ARCHITECTS INC.

CMA@CHAPMANMURRAY.COM PHONE (905) 354 1674 : FAX (905) 354 2940 : TOLL FREE 1 (866) 272-4485

SHEET TITLE

Front & Rear Elevations

COMMISSION TITLE

Proposed Residence

Lot 36 Angie Drive, Niagara Falls, ON

NUMBER 223143

DATE Feb. 7, 2024

SCALE 1/4"=1'-0"

DRAWN mar

CHECKED RWM

DRAWING NO.

A1.5