



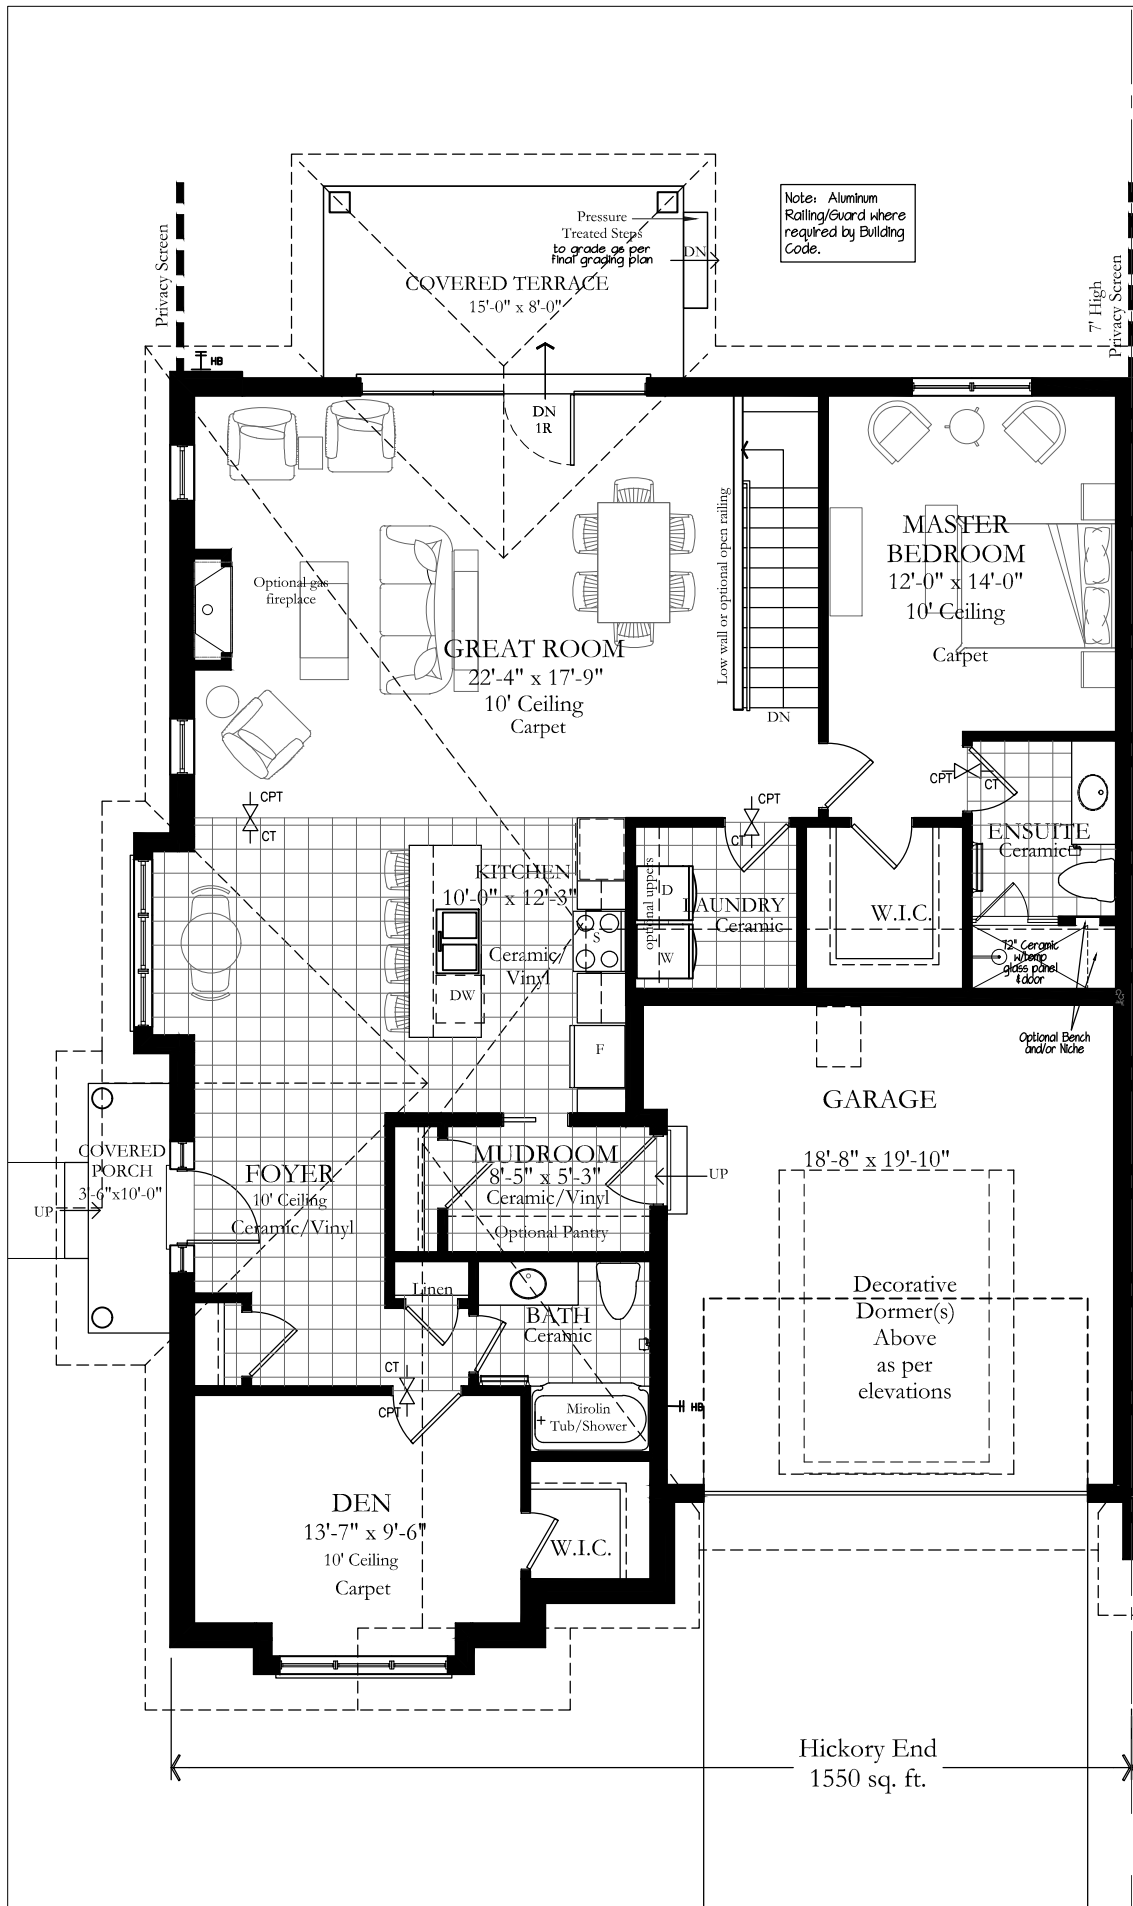

Hickory EndMain Floor Plan 1550 Square Feet scale: 1/8"=1'-0"



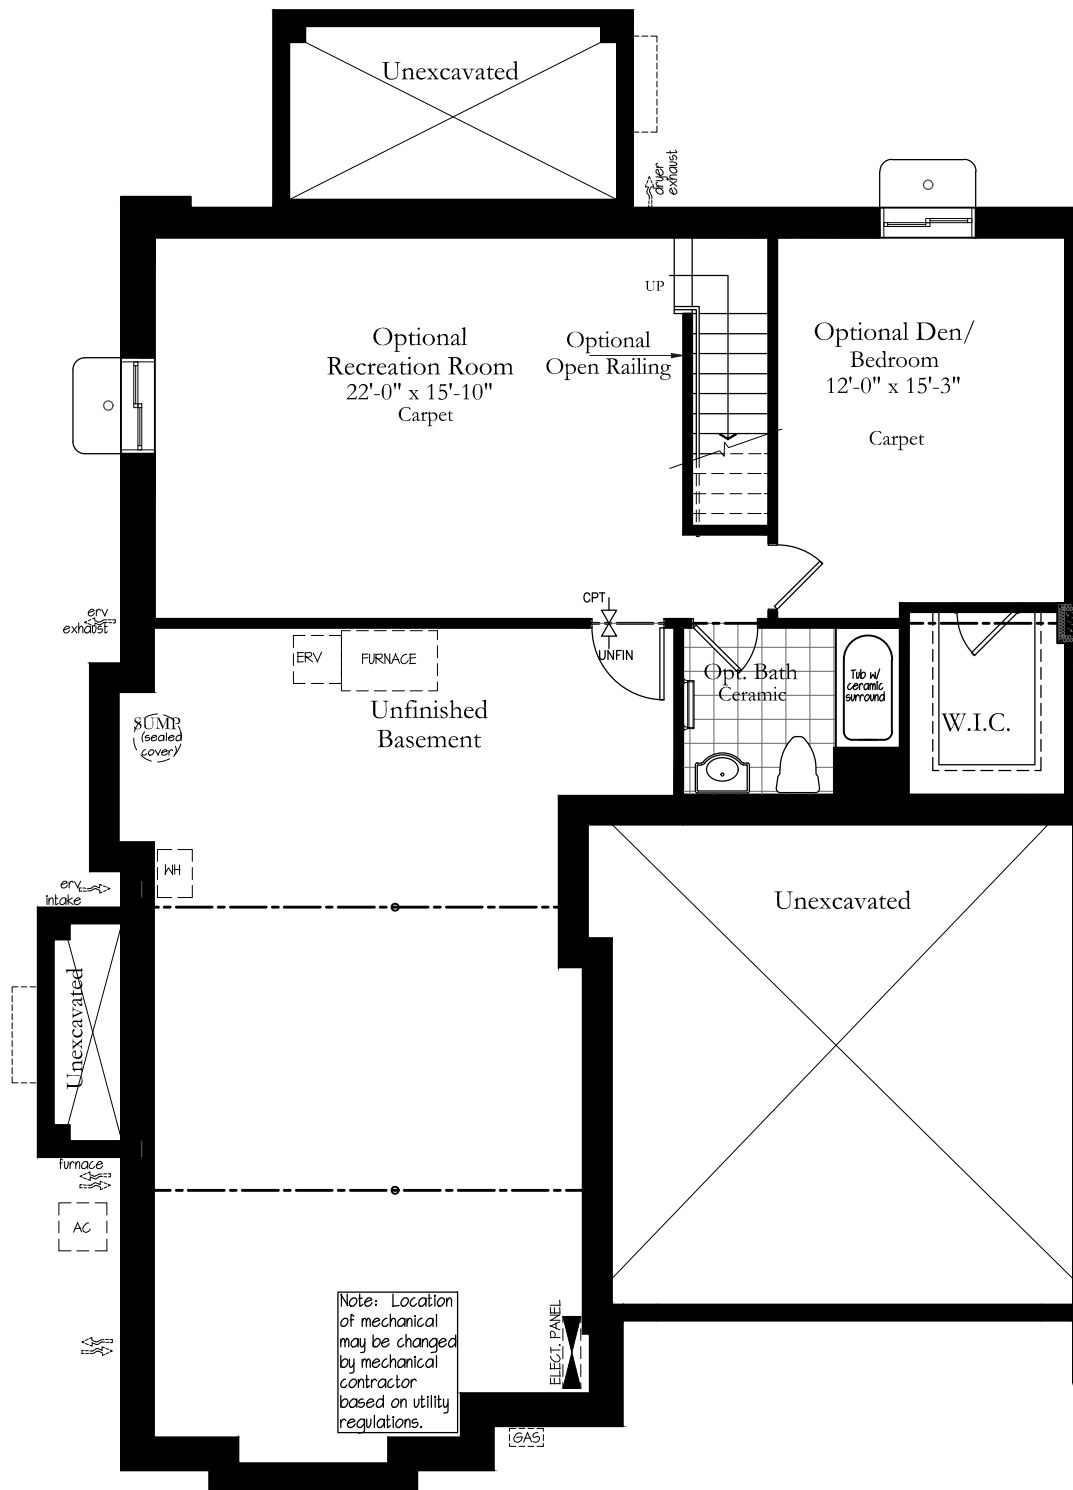

Hickory End
 Basement Floor Plan
 770 Square Feet Upgrade
 scale: $\frac{1}{8}" = 1'-0"$





Hickory End
Front Elevation
scale: $\frac{1}{8}"=1'-0"$





Hickory End
Side Elevation
not to scale



EXTERIOR FINISHES LEGEND	
	FIBREGlass SHINGLES
	HARDIE SHAKE SIDING
	STONE
	HARDIE BOARD SIDING-BOARD & BATTEN
	HARDIE BOARD SIDING-HORIZONTAL
	CONCRETE
	FOUNDATION WALL
	STUCCO
	STUCCO TRIM
	HARDIE BOARD SIDING-PANEL

Hickory End
Rear Elevation
scale: $\frac{1}{8}"=1'-0"$





Townhome 12
Hickory
(Elevation 2)
Front Elevation
scale: 1/8"=1'-0"





Hickory
Side Elevation
not to scale



EXTERIOR FINISHES LEGEND

	FIBREGLOSS SHINGLES
	HARDIE SHAKE SIDING
	STONE
	HARDIE BOARD SIDING-BOARD & BATTEN
	HARDIE BOARD SIDING-HORIZONTAL
	CONCRETE
	FOUNDATION WALL

Townhome 12
Hickory
(Elevation 2)
Rear Elevation
scale: $\frac{1}{8}"=1'-0"$

