




**Linden End**  
Main Floor Plan  
Electrical Concept Plan  
Actual may vary.  
scale: 1/8"=1'-0"

The Oaks  
at Six Mile Creek  
RIDGEWAY

Note: Renderings are artist conceptions. All floorplans are approximate dimensions. Actual usable floor space may vary from the stated floor area. Steps, patios and landscaping may vary at exterior due to grading variance. Dotted lines may indicate optional features. E. & O. E.

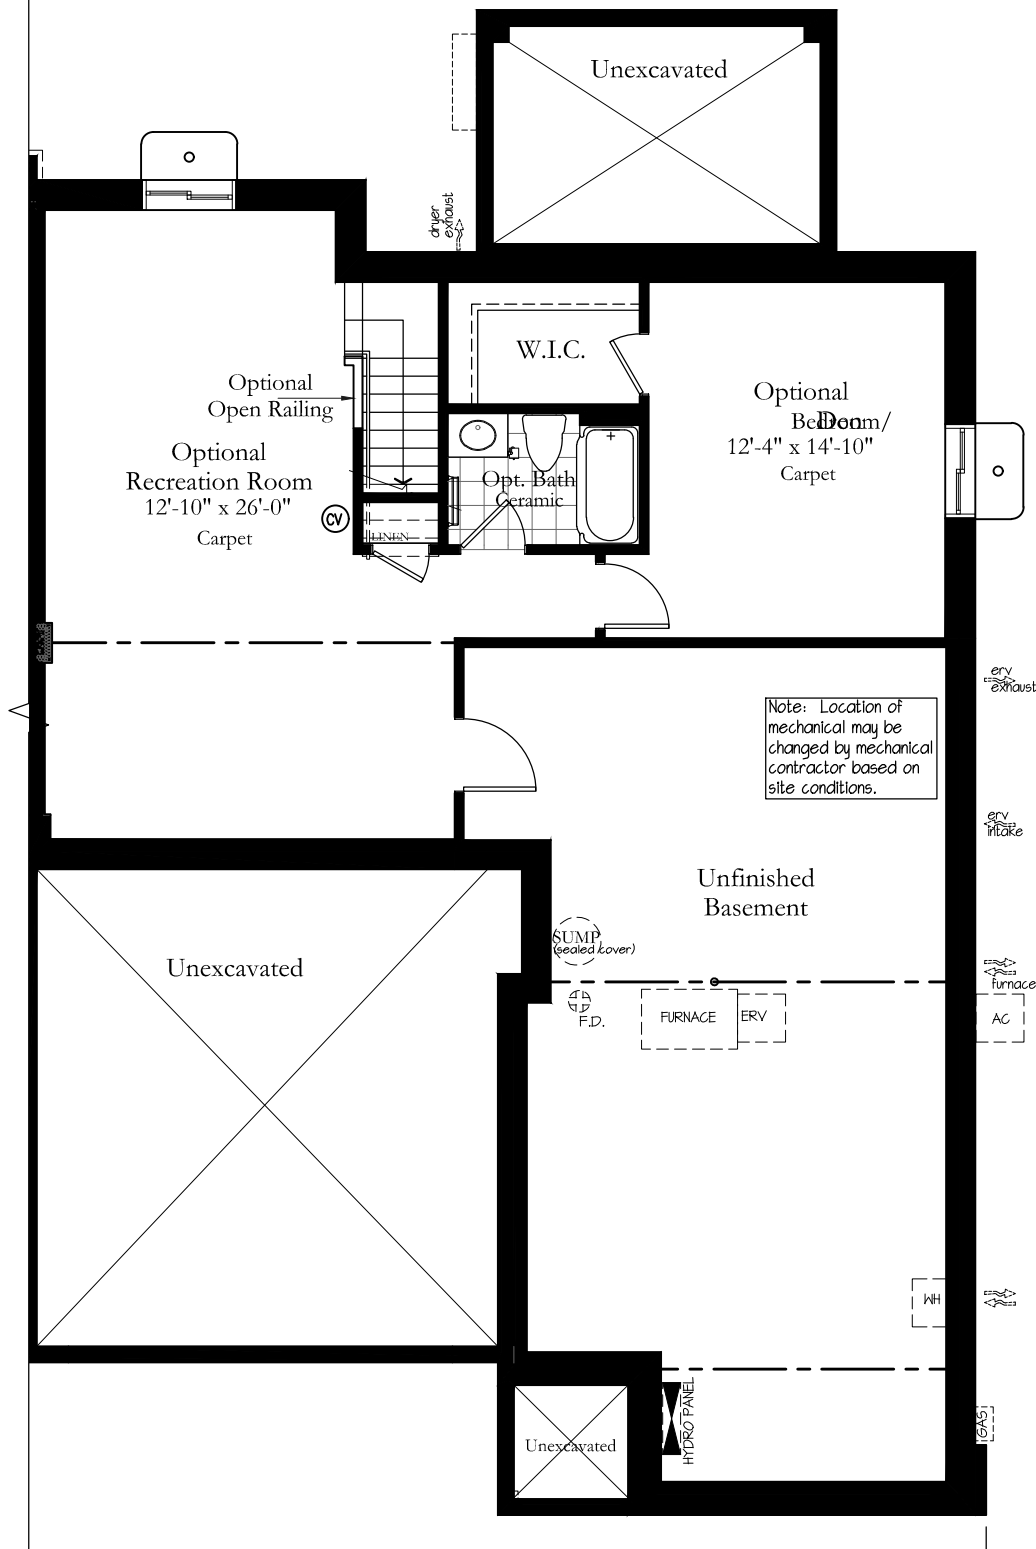

## Linden End Optional Basement Floor Plan Unfinished Basement



[illegible]

Note: Renderings are artist conceptions. All floorplans are approximate dimensions. Actual usable floor space may vary from the stated floor area. Steps, patios and landscaping may vary at exterior due to grading variance. Dotted lines may indicate optional features. E. & O. E.



Linden End  
Front Elevation  
scale:  $\frac{1}{8}" = 1'-0"$





Linden End  
Side Elevation  
not to scale



Linden End  
Rear Elevation  
scale:  $\frac{1}{8}" = 1'-0"$

