





EXTERIOR FINISHES LEGEND	
	FIBREGLASS SHINGLES
	HARDIE SHAKE SIDING
	STONE
	HARDIE BOARD SIDING-BOARD & BATTEN
	HARDIE BOARD SIDING-HORIZONTAL
	CONCRETE
	FOUNDATION WALL
	STUCCO
	STUCCO TRIM
	HARDIE BOARD SIDING-PANEL

Maple End
Front Elevation
scale: $\frac{1}{8}"=1'-0"$



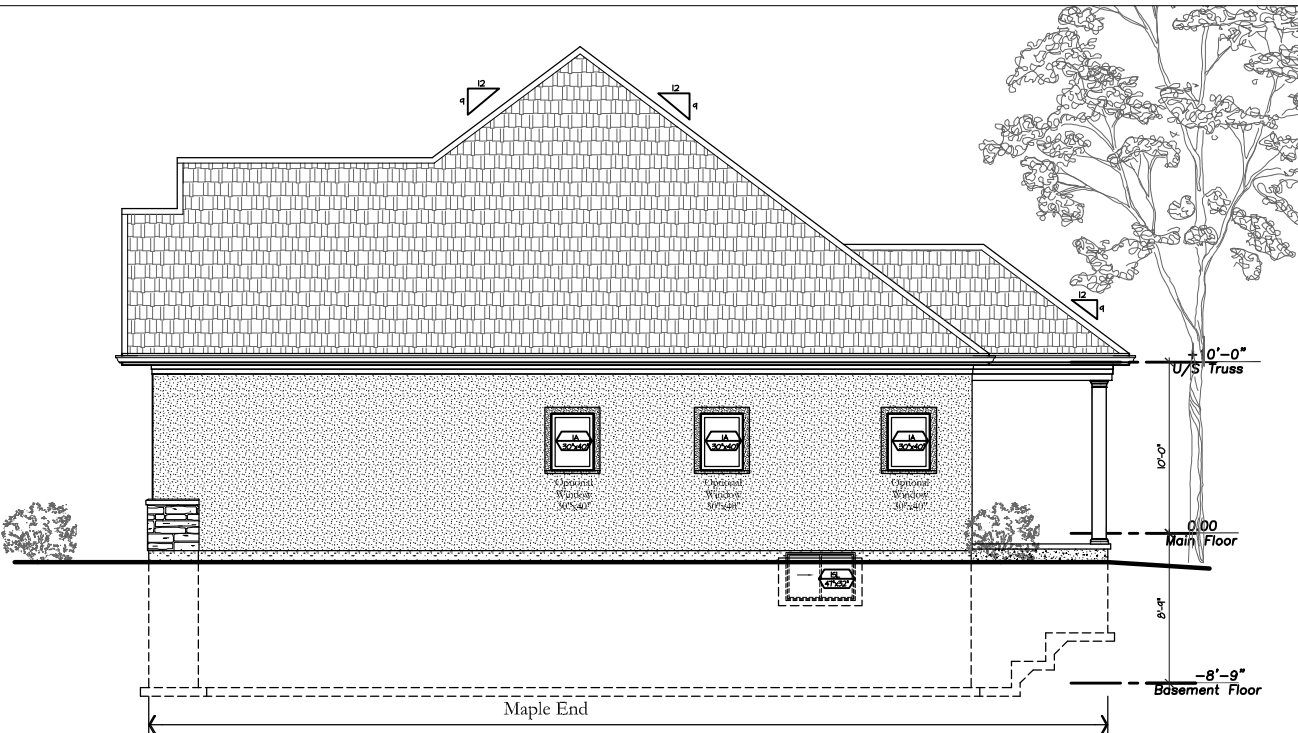


Maple End
Side Elevation
not to scale

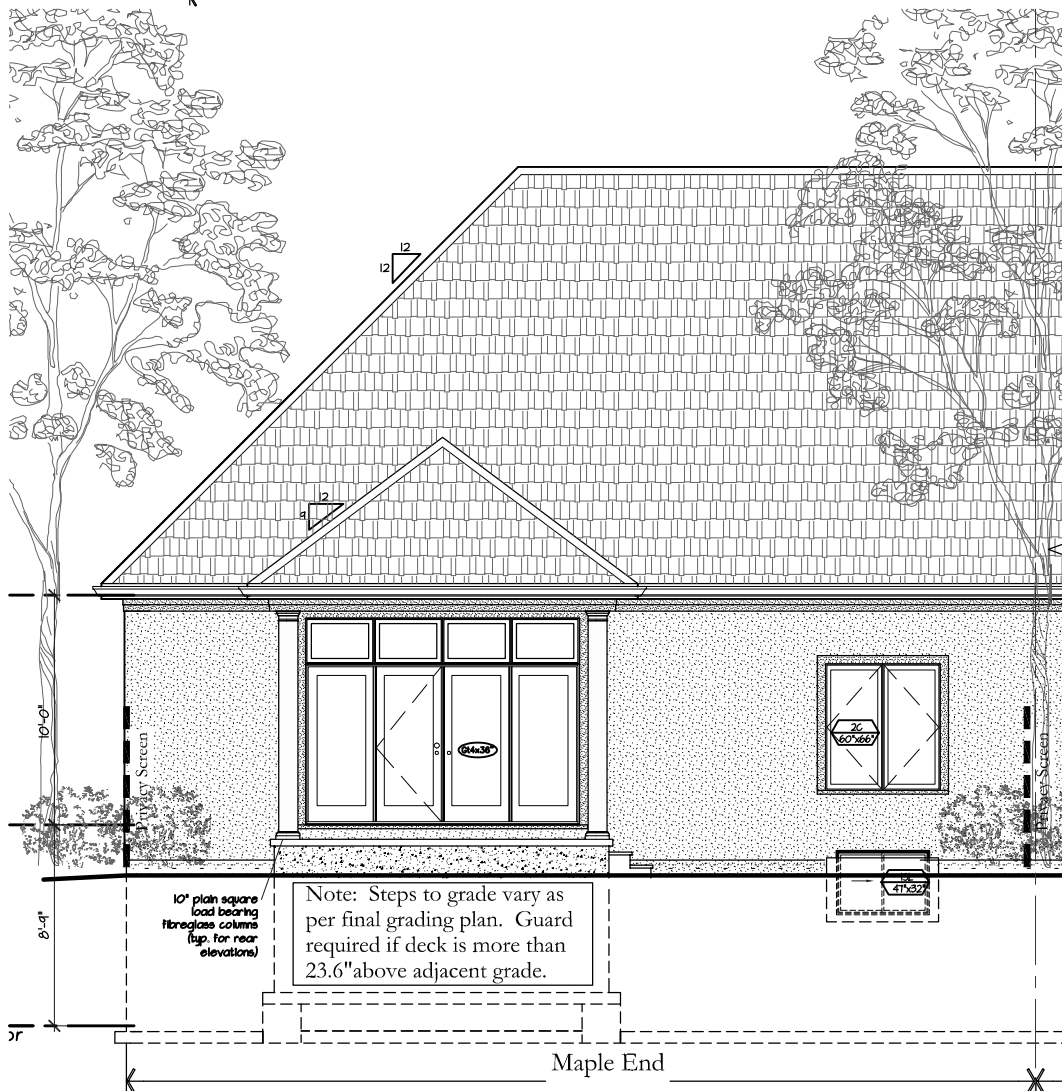


EXTERIOR FINISHES LEGEND	
	FIBREGlass SHINGLES
	HARDIE SHAKE SIDING
	STONE
	HARDIE BOARD SIDING-BOARD & BATTEN
	HARDIE BOARD SIDING-HORIZONTAL
	CONCRETE
	FOUNDATION WALL
	STUCCO
	STUCCO TRIM
	HARDIE BOARD SIDING-PANEL

Maple End
Rear Elevation
scale: $\frac{1}{8}"=1'-0"$



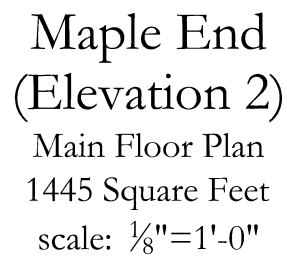

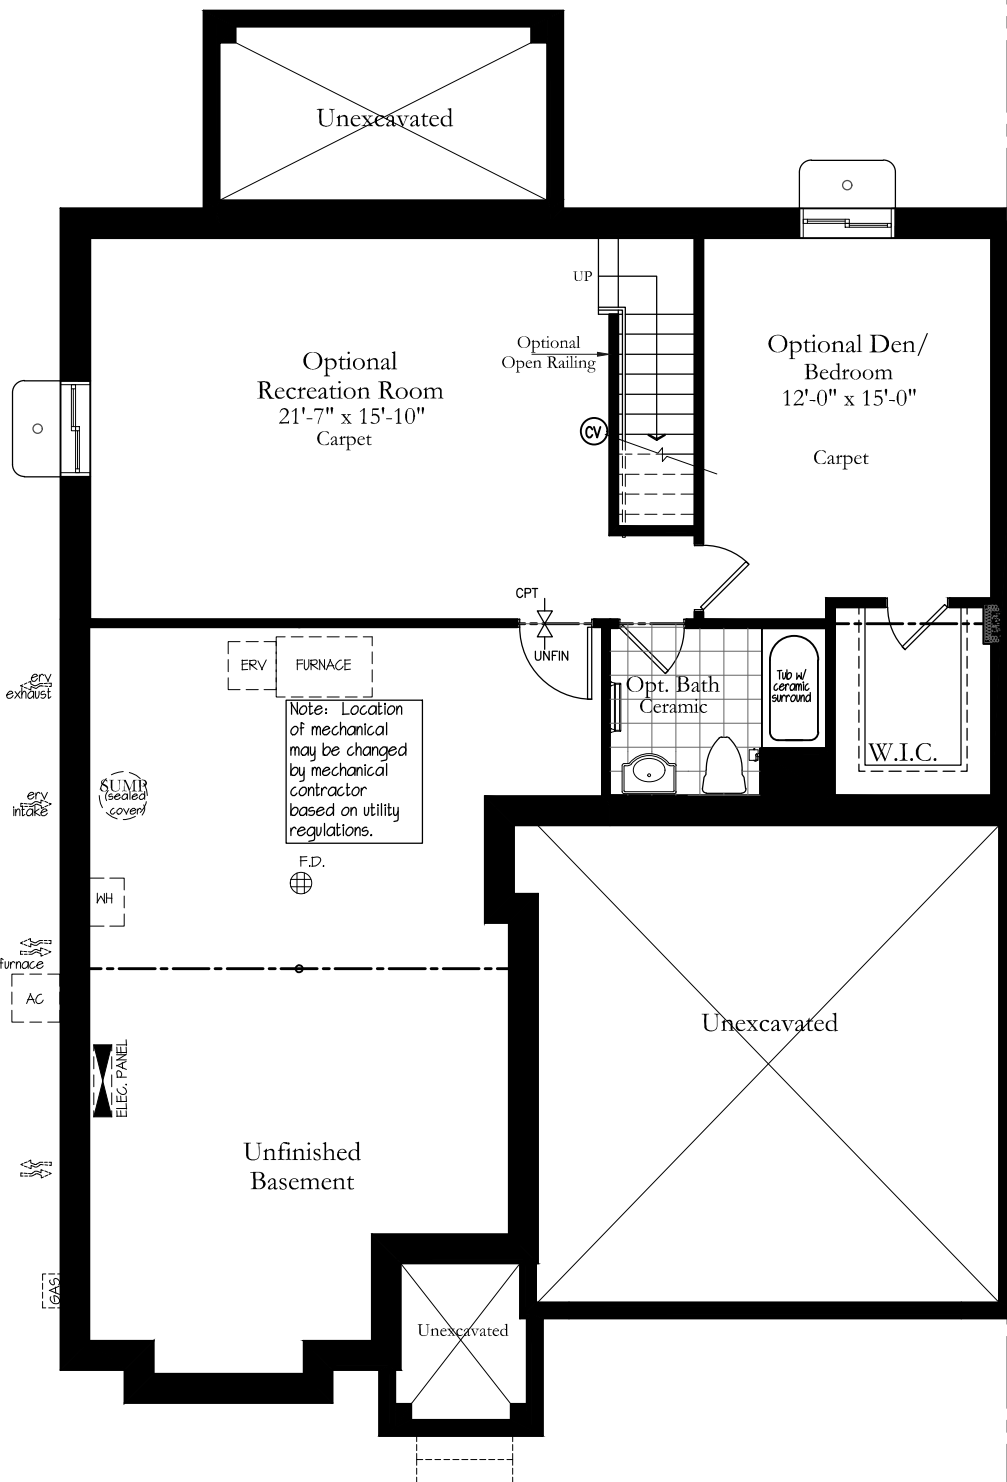

Maple End
(Elevation 2)
Basement Floor Plan
770 Square Feet Upgrade
scale: $\frac{1}{8}"=1'-0"$






EXTERIOR FINISHES LEGEND

	FIBREGLASS SHINGLES
	HARDIE SHAKE SIDING
	STONE
	HARDIE BOARD SIDING-BOARD & BATTEN
	HARDIE BOARD SIDING-HORIZONTAL
	CONCRETE
	FOUNDATION WALL

Maple End
(Elevation 2)
Front Elevation
scale: 1/8"=1'-0"



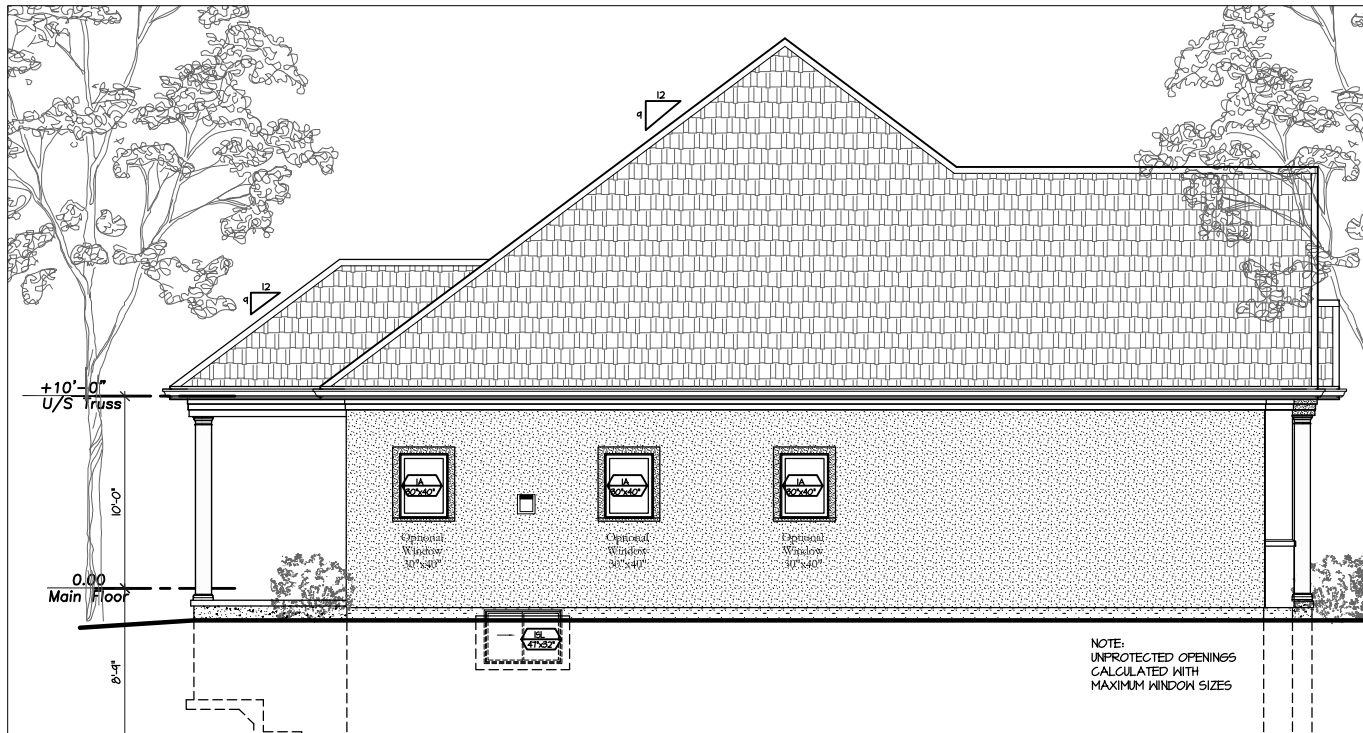

Maple End
(Elevation 2)
Side Elevation
not to scale




EXTERIOR FINISHES LEGEND

	FIBREGLASS SHINGLES
	HARDIE SHAKE SIDING
	STONE
	HARDIE BOARD SIDING-BOARD & BATTEN
	HARDIE BOARD SIDING-HORIZONTAL
	CONCRETE
	FOUNDATION WALL

Maple End
(Elevation 2)
Rear Elevation
scale: $\frac{1}{8}"=1'-0"$



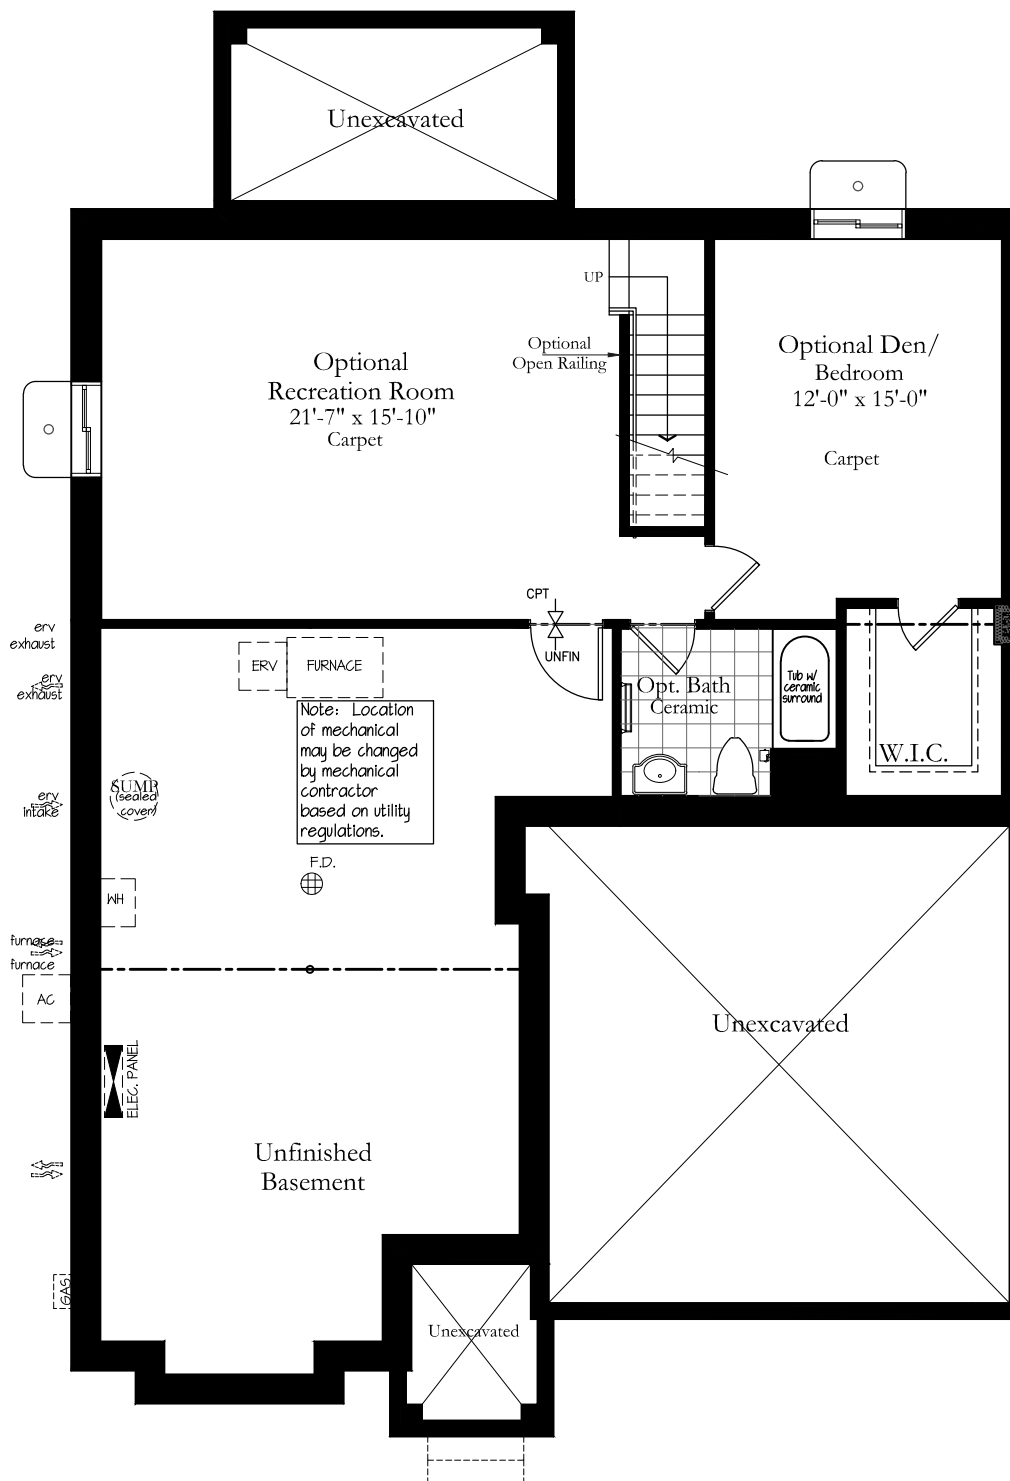

Maple End
(Elevation 2)
Basement Floor Plan
770 Square Feet Upgrade
scale: $\frac{1}{8}"=1'-0"$





EXTERIOR FINISHES LEGEND


	FIBREGLASS SHINGLES
	HARDIE SHAKE SIDING
	STONE
	HARDIE BOARD SIDING-BOARD & BATTEN
	HARDIE BOARD SIDING-HORIZONTAL
	CONCRETE
	FOUNDATION WALL

Maple End (Elevation 2)

Front Elevation

scale: $\frac{1}{8}"=1'-0"$



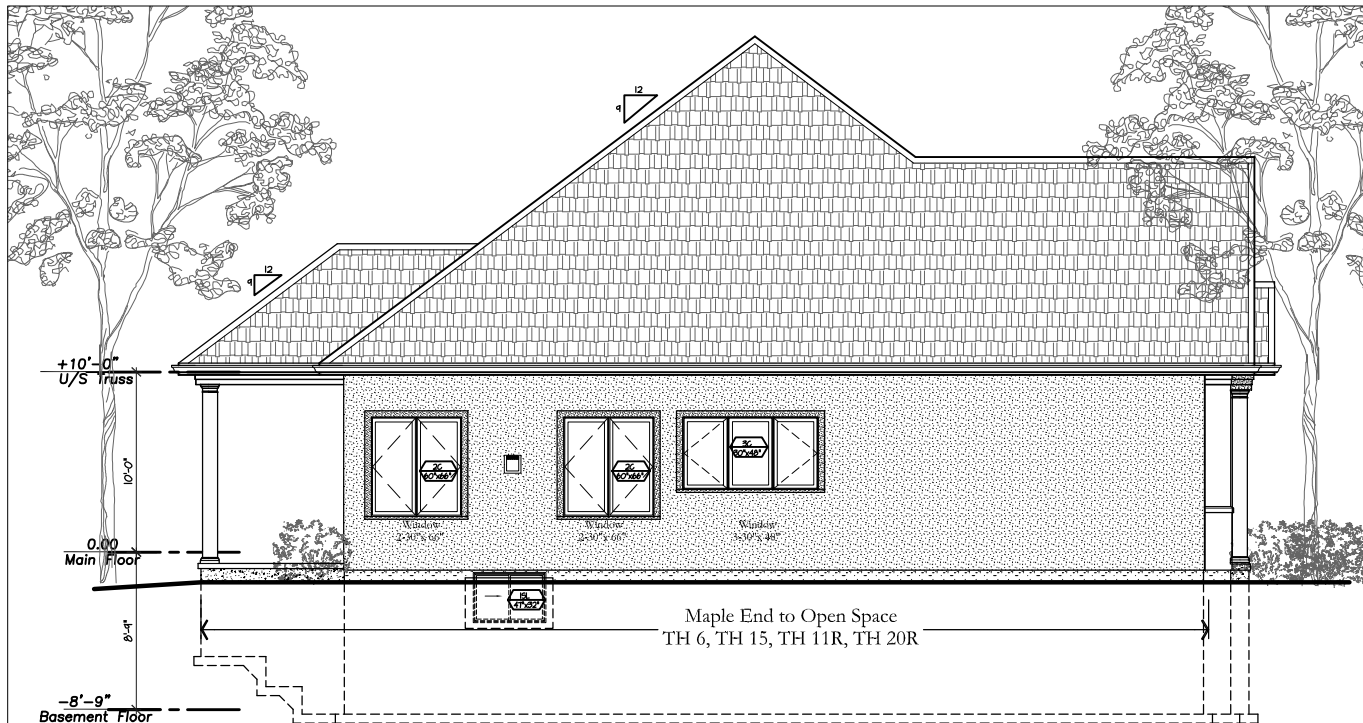

Maple End
(Elevation 2)
Side Elevation
not to scale

EXTERIOR FINISHES LEGEND

	FIBREGLASS SHINGLES
	HARDIE SHAKE SIDING
	STONE
	HARDIE BOARD SIDING-BOARD & BATTEN
	HARDIE BOARD SIDING-HORIZONTAL
	CONCRETE
	FOUNDATION WALL



Maple End
(Elevation 2)
Rear Elevation
scale: $\frac{1}{8}''=1'-0''$

