


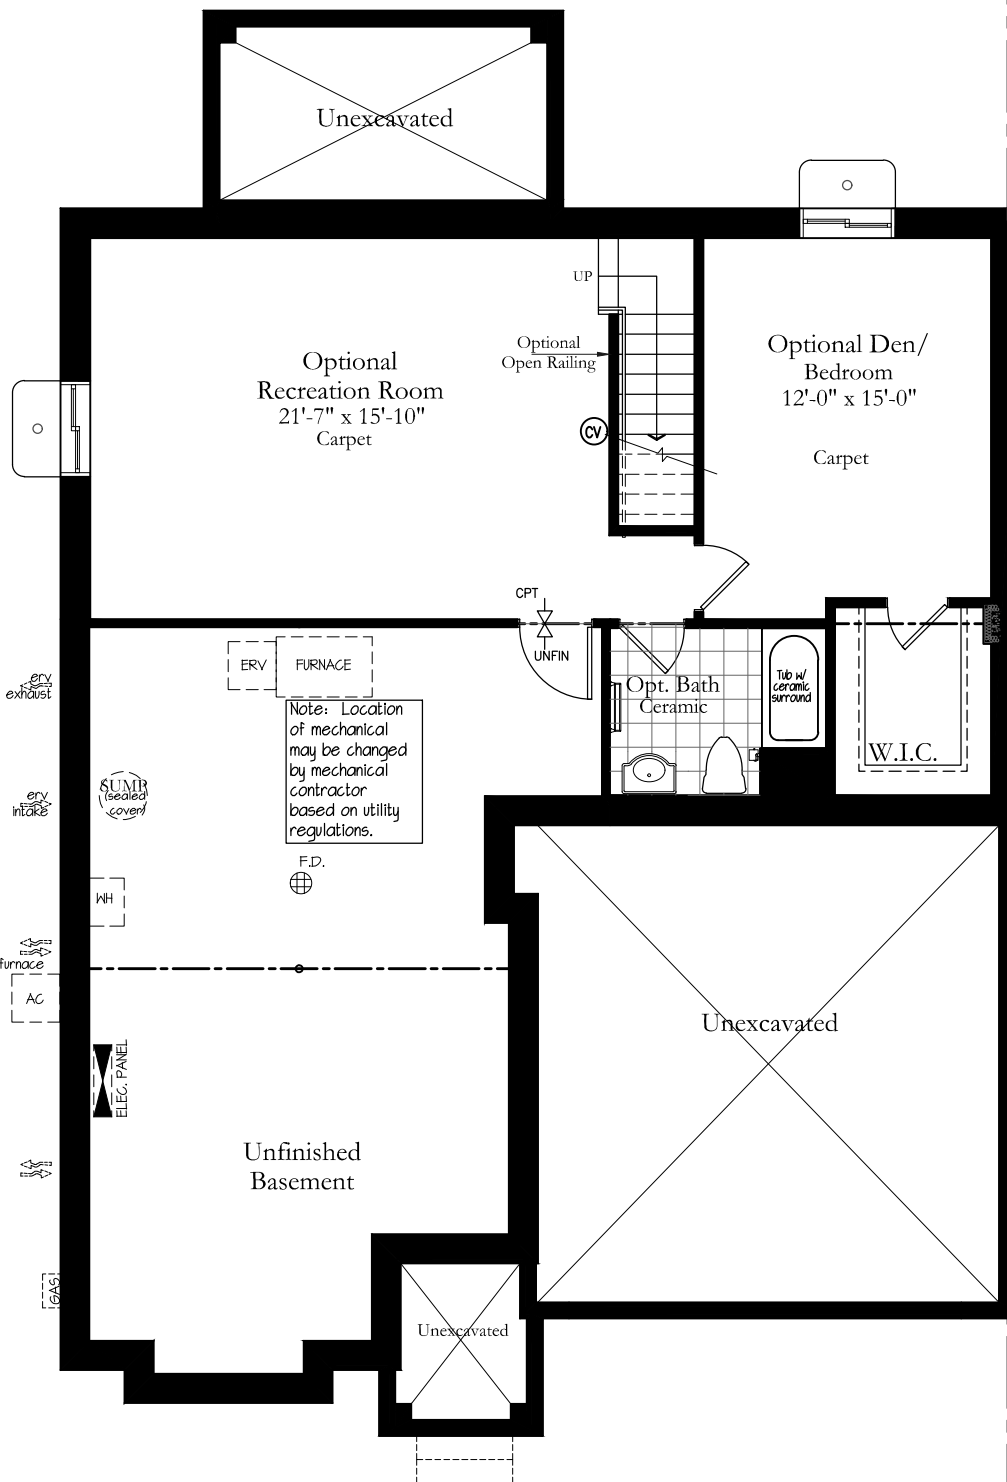

Maple End
(Elevation 2)
Basement Floor Plan
770 Square Feet Upgrade
scale: $\frac{1}{8}"=1'-0"$





EXTERIOR FINISHES LEGEND


	FIBREGLASS SHINGLES
	HARDIE SHAKE SIDING
	STONE
	HARDIE BOARD SIDING-BOARD & BATTEN
	HARDIE BOARD SIDING-HORIZONTAL
	CONCRETE
	FOUNDATION WALL

Maple End (Elevation 2)

Front Elevation

scale: $\frac{1}{8}"=1'-0"$



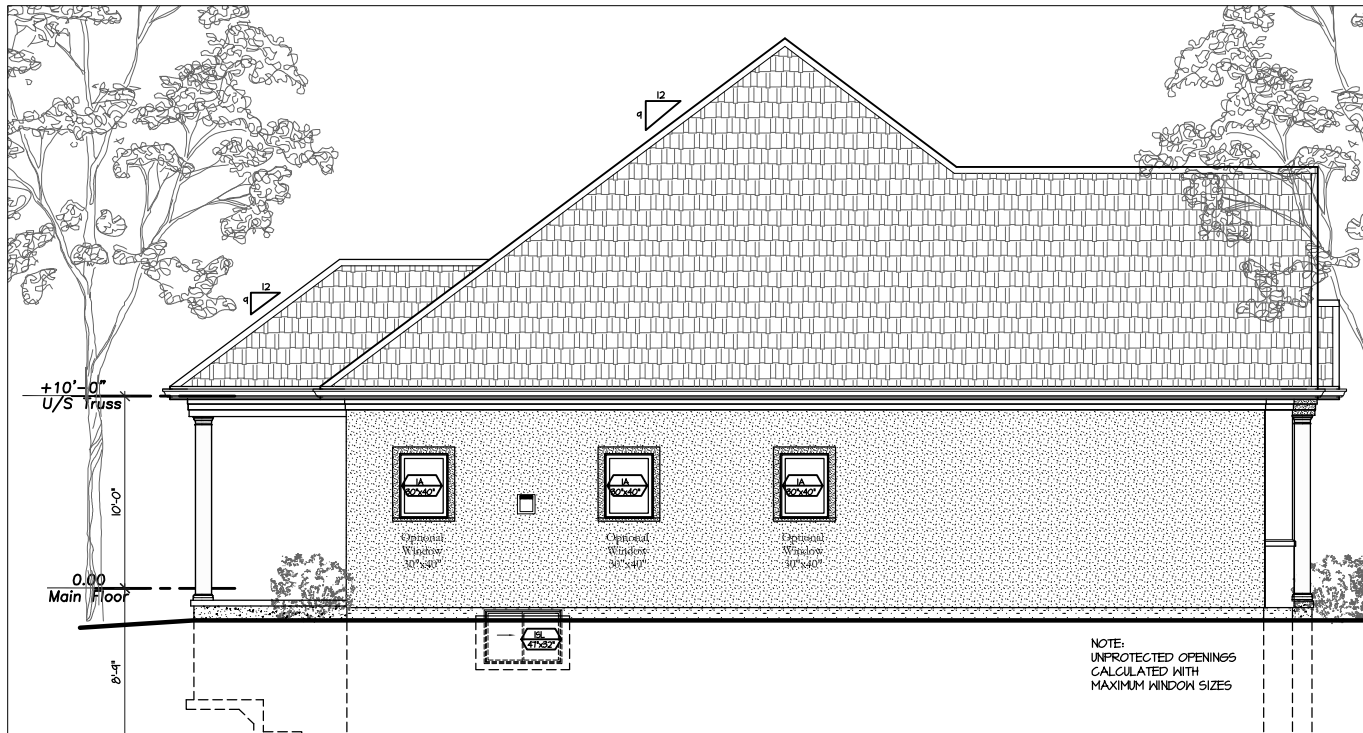

Maple End
(Elevation 2)
Side Elevation
not to scale

EXTERIOR FINISHES LEGEND

	FIBREGLASS SHINGLES
	HARDIE SHAKE SIDING
	STONE
	HARDIE BOARD SIDING-BOARD & BATTEN
	HARDIE BOARD SIDING-HORIZONTAL
	CONCRETE
	FOUNDATION WALL



Maple End
(Elevation 2)
Rear Elevation
scale: $\frac{1}{8}" = 1'-0"$

