




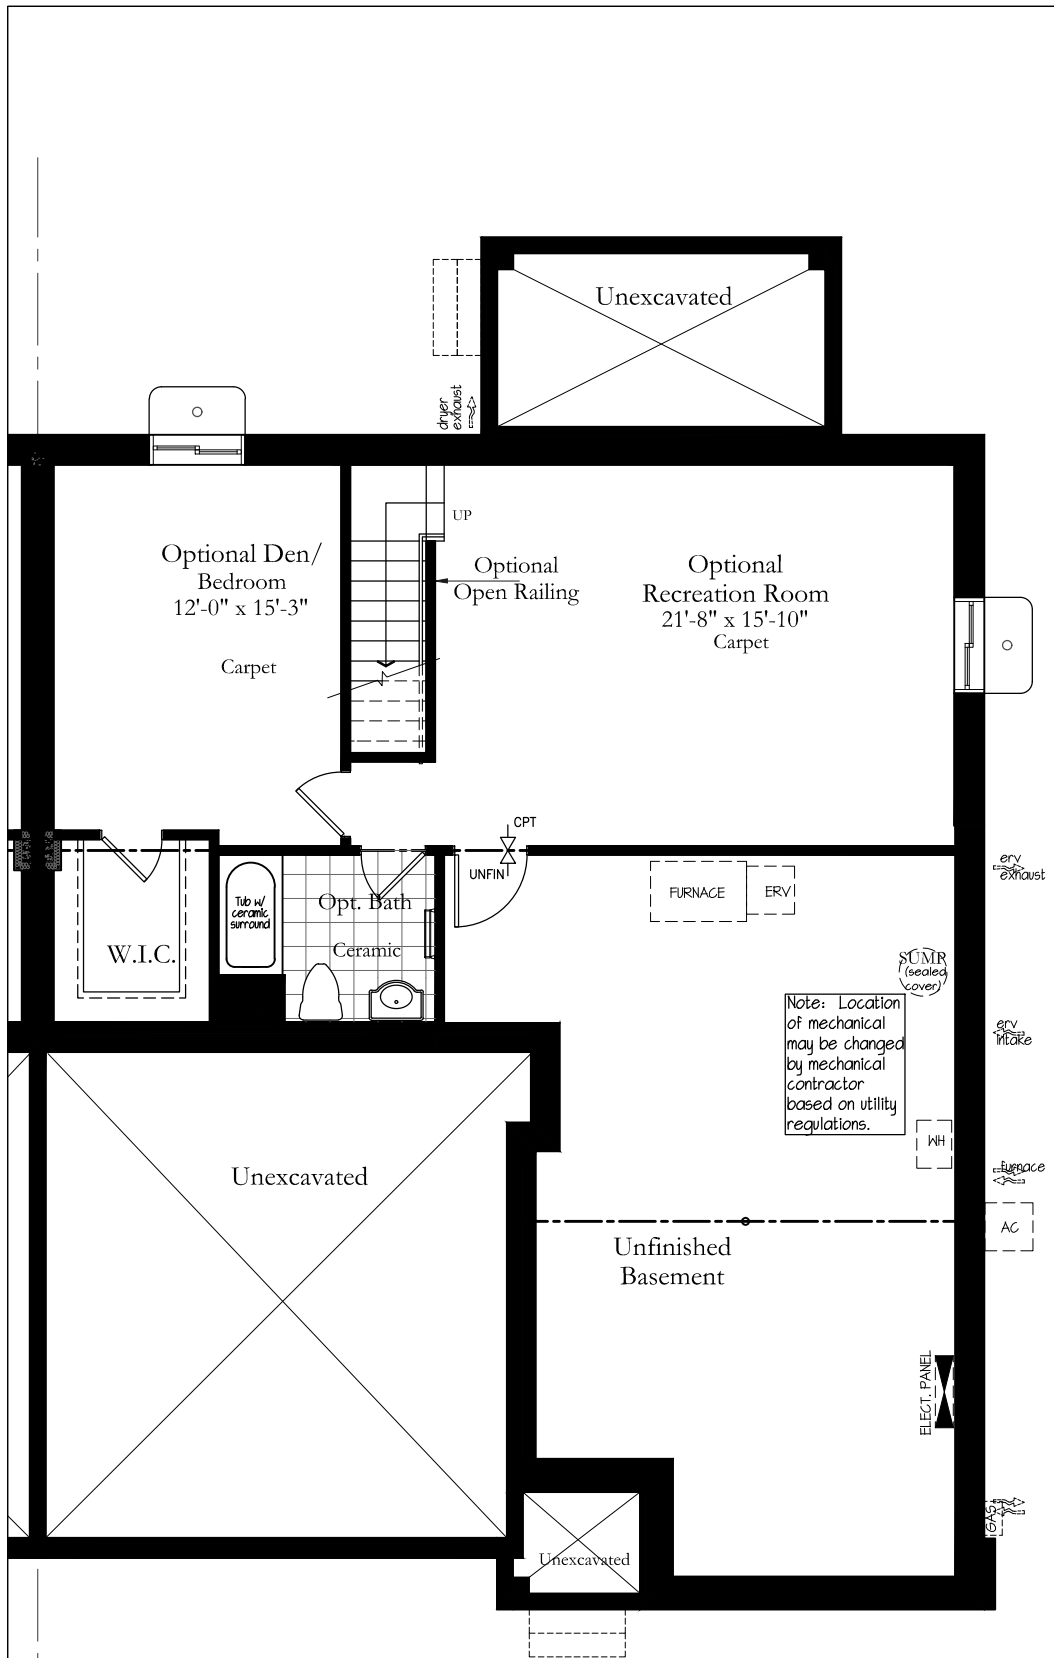

Maple End  
Basement Floor Plan  
770 Square Feet Upgrade  
scale: 1/8"=1'-0"





#### EXTERIOR FINISHES LEGEND


|  |                                    |
|--|------------------------------------|
|  | FIBREGLASS SHINGLES                |
|  | HARDIE SHAKE SIDING                |
|  | STONE                              |
|  | HARDIE BOARD SIDING-BOARD & BATTEN |
|  | HARDIE BOARD SIDING-HORIZONTAL     |
|  | CONCRETE                           |
|  | FOUNDATION WALL                    |
|  | STUCCO                             |
|  | STUCCO TRIM                        |
|  | HARDIE BOARD SIDING-PANEL          |

## Maple End


### Front Elevation

scale:  $\frac{1}{8}"=1'-0"$



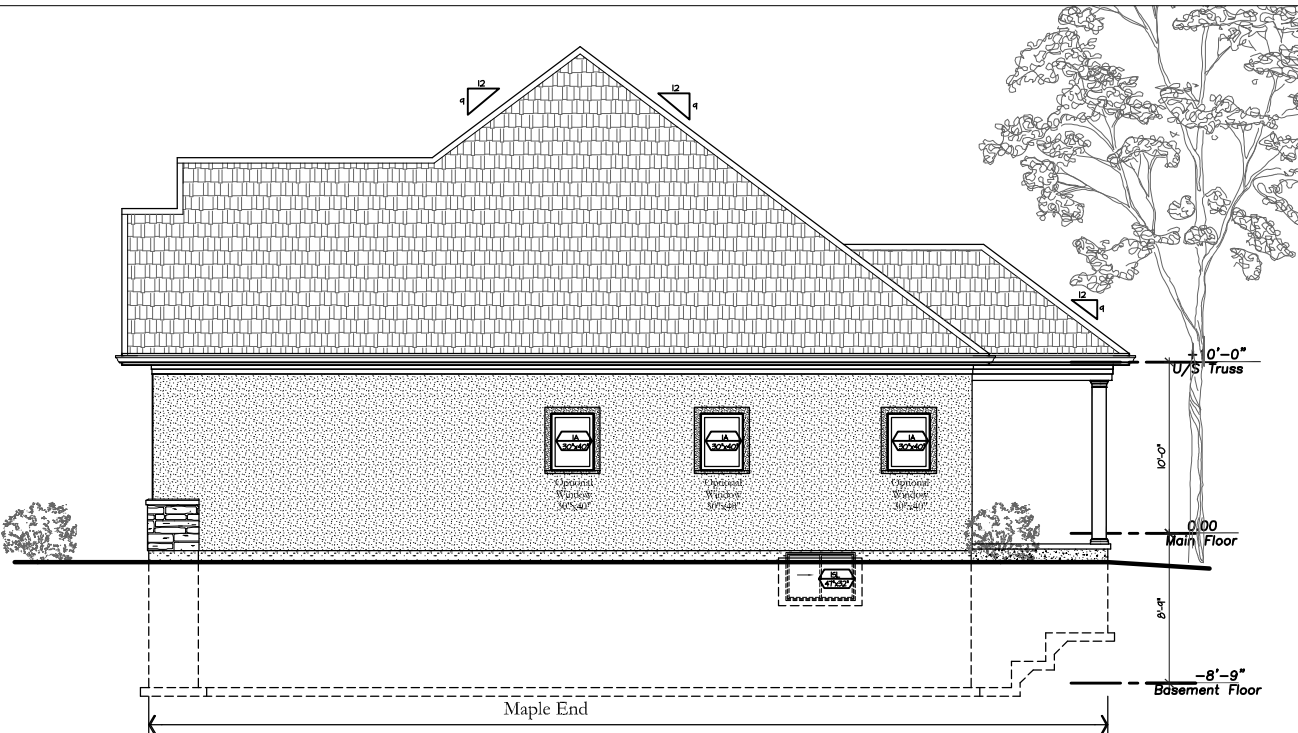

Maple End  
Side Elevation  
not to scale

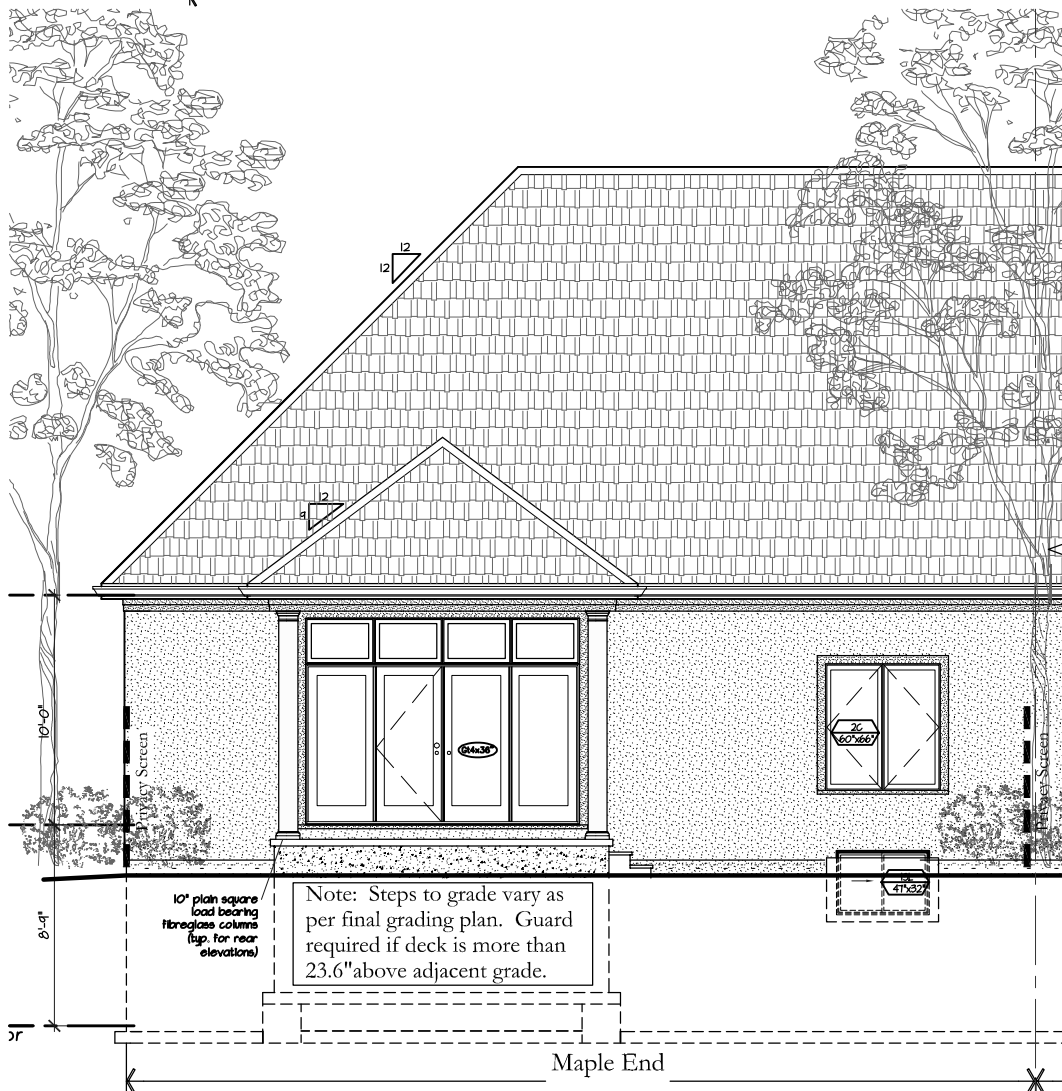

| EXTERIOR FINISHES LEGEND |                                    |
|--------------------------|------------------------------------|
|                          | FIBREGlass SHINGLES                |
|                          | HARDIE SHAKE SIDING                |
|                          | STONE                              |
|                          | HARDIE BOARD SIDING-BOARD & BATTEN |
|                          | HARDIE BOARD SIDING-HORIZONTAL     |
|                          | CONCRETE                           |
|                          | FOUNDATION WALL                    |
|                          | STUCCO                             |
|                          | STUCCO TRIM                        |
|                          | HARDIE BOARD SIDING-PANEL          |

Maple End  
Rear Elevation  
scale:  $\frac{1}{8}"=1'-0"$

