


ELECTRICAL LEGEND				NOTES:		MECHANICAL LEGEND
- RECESSED INTERIOR DOWNLIGHT - RECESSED INTERIOR DOWNLIGHT -VAPOUR PROOF - RECESSED EXTERIOR DOWNLIGHT - SURFACE MOUNTED CEILING INCANDESCENT FIXTURE, RECESSED JUNCTION BOX - INCANDESCENT FIXTURE, WITH PULL CHAIN - TRACK LIGHT	- VAPOUR PROOF SURFACE MOUNTED CEILING INCANDESCENT FIXTURE - RECESSED JUNCTION BOX - EXTERIOR WALL MOUNTED INCANDESCENT FIXTURE - INTERIOR WALL MOUNTED INCANDESCENT FIXTURE - INTERIOR WALL MOUNTED INCANDESCENT FIXTURE 2 LIGHTS - INTERIOR WALL MOUNTED INCANDESCENT FIXTURE 3 LIGHTS - OPTIONAL RECESSED DOWNLIGHTS with DIMMER SWITCH	- UNDERCOUNTER FLOURESCENT - EXTERIOR FLOOD LIGHT U/S/OF ROOF OVERHANG - OVERHEAD GARAGE DOOR OPERATOR c/w LIGHT SWITCH - SWITCH-FIREPLACE 3 WAY SWITCH - DIMMER SWITCH	- DOOR ACTIVATED LIGHT 110V DUPLEX OUTLET 220V APPLIANCE - EXTERIOR WATER PROOF/GFI OUTLET - BATHROOM GROUND FAULT OUTLET - COUNTER HEIGHT GROUND FAULT OUTLET - FLOOR OUTLET	- BOX FOR FUTURE VEHICLE CHARGING - SMOKE/CARBON MONOXIDE DETECTOR - EXHAUST FAN - CHIME - RECESSED CEILING SPEAKER - CENTRAL VACUUM OUTLET		- TELEPHONE - CABLE - WHIRLPOOL MOTOR - CEILING FAN


- ALL EXTERIOR RECEPTACLES TO BE WATERPROOF, GFI.
- ALL KITCHEN RECEPTACLES TO BE GFI AND MOUNTED 45" ABOVE THE FINISHED FLOOR WHERE ADJACENT TO CABINETS. REFER TO KITCHEN LAYOUTS FROM KITCHEN MANUFACTURER FOR LOCATIONS AS WELL AS FOR APPLIANCE LOCATIONS.
- ALL BEDROOM OUTLETS TO BE "I" PROTECTED.
- ALL SHOWER FIXTURES TO BE VAPOUR/WATER PROOF.
- ALL BATHROOM & LAUNDRY ROOM OUTLETS TO BE GFI AND MOUNTED ABOVE COUNTER HEIGHT WHERE APPLICABLE. REFER TO MILLWORK DRAWINGS.
- ELECTRICAL CONTRACTOR TO COORDINATE THERMOSTAT, CHIME AND SWITCH LOCATIONS WITH SITE SUPERINTENDENT.
- 200 AMP PANEL WITH CONDUIT TO SQUARE 4 11/16" BOX IN GARAGE FOR FUTURE ELECTRIC VEHICLE CHARGING.

- HOSE BIB (FROST PROOF)
- ENERGY RECOVERY VENTILATOR
- THERMOSTAT
- FIREPLACE THERMOSTAT
- EXHAUST FAN

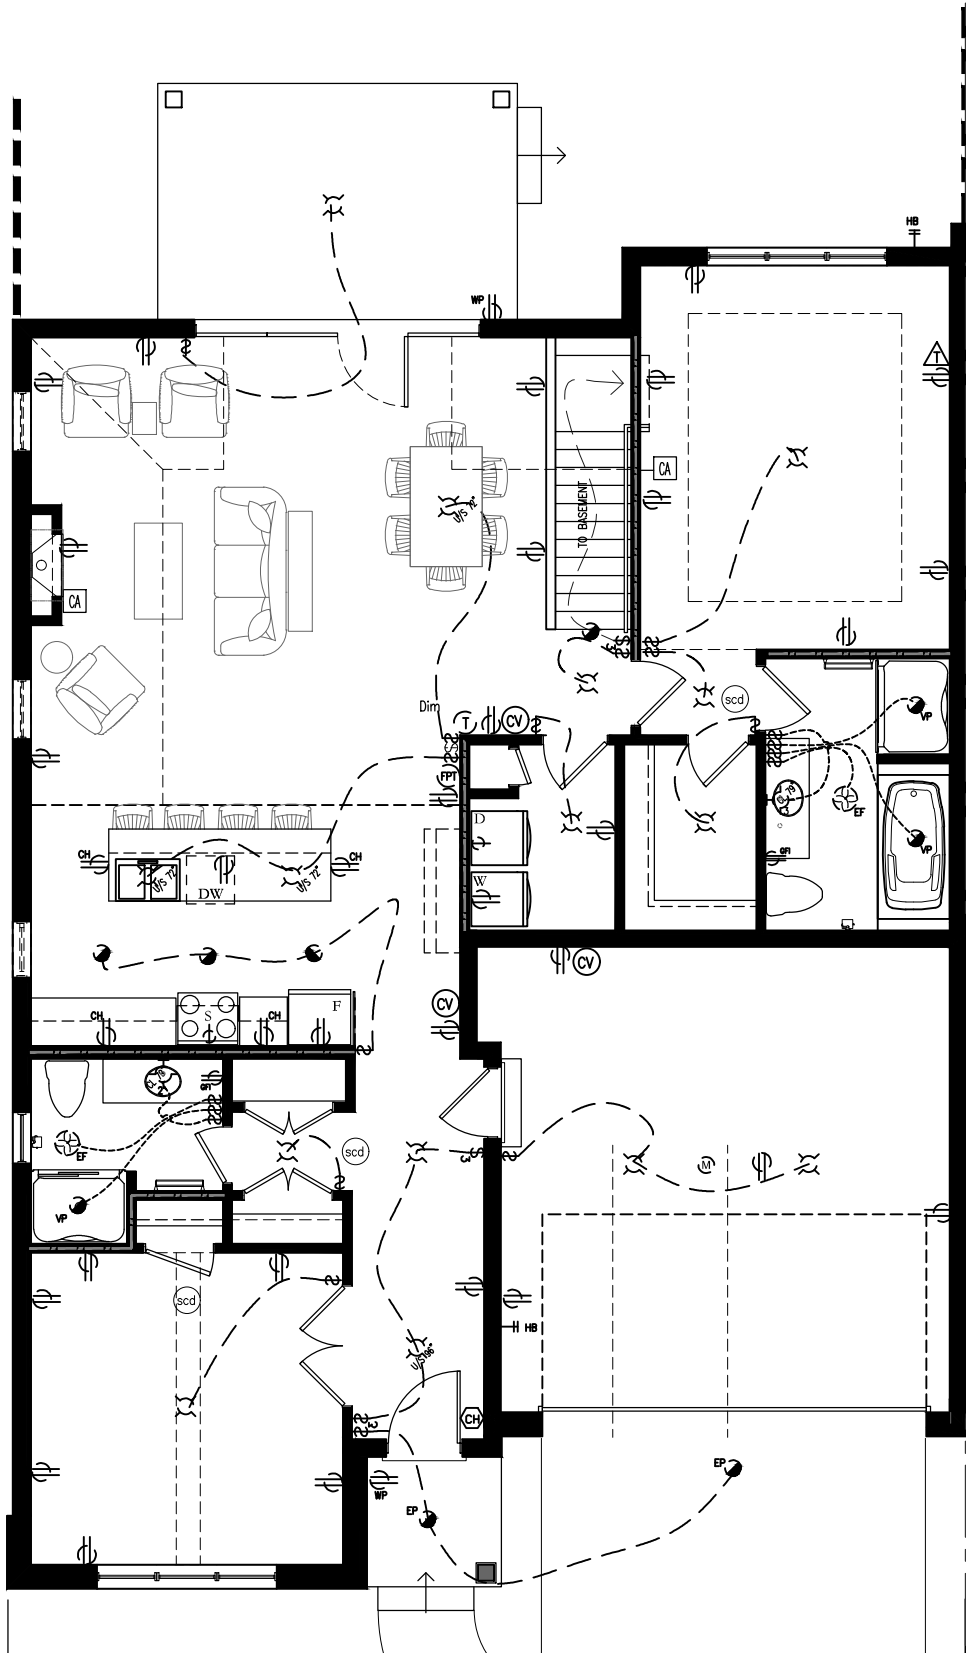

Linden End
Main Floor Plan
Electrical Layout
scale: 1/8"=1'-0"



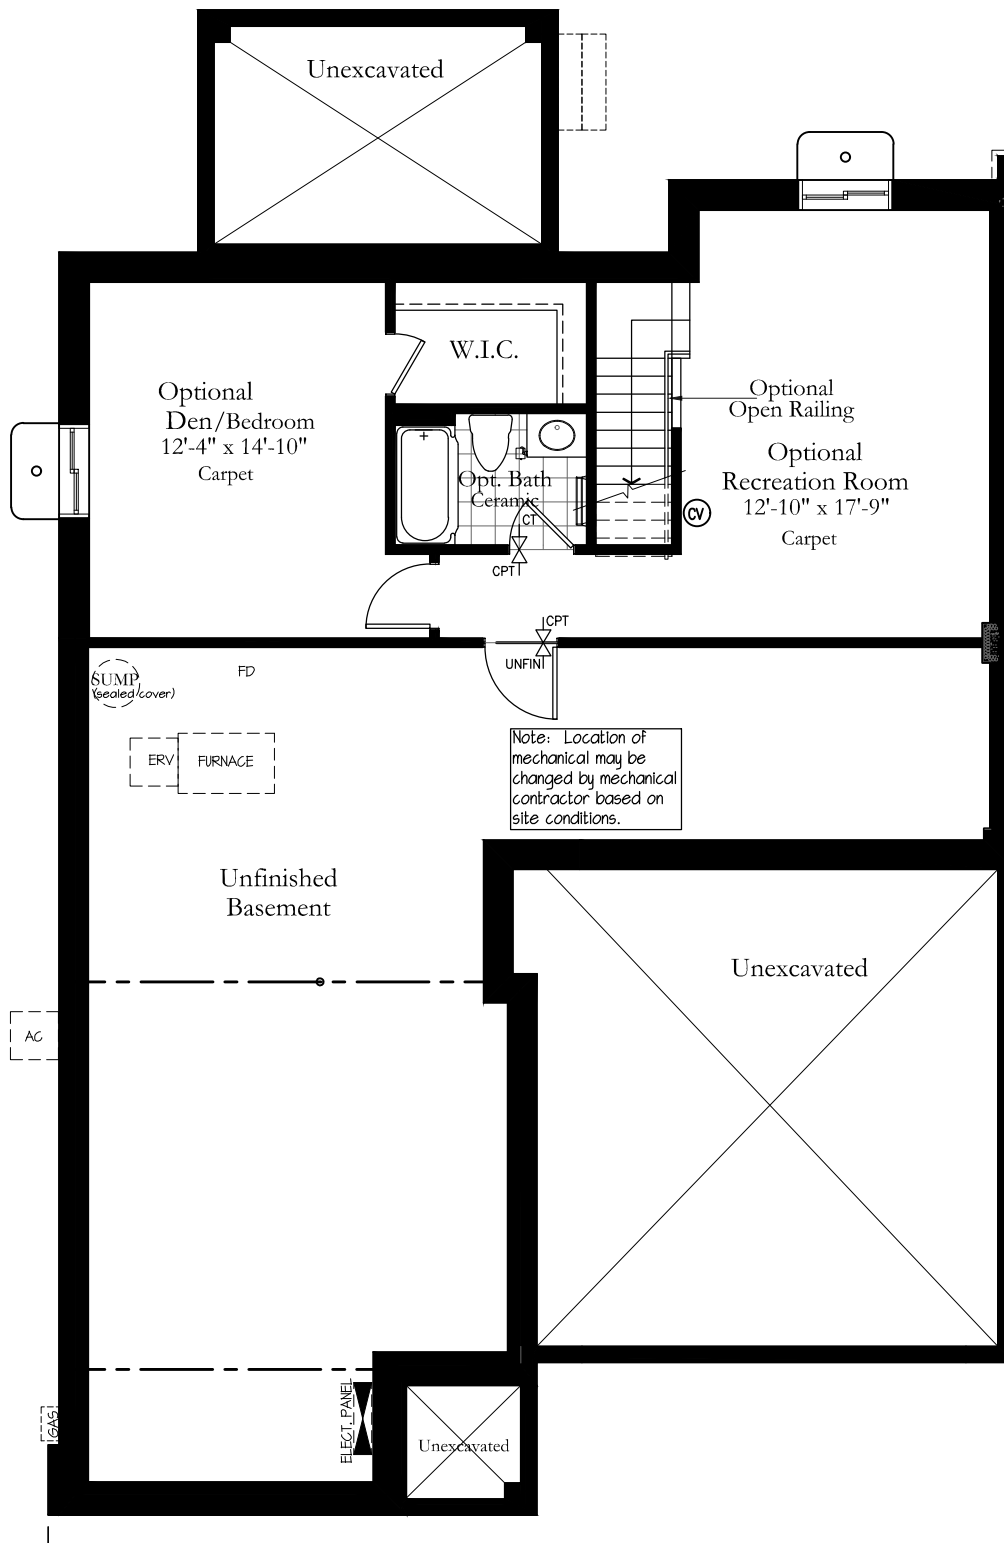

Linden End

Basement Floor Plan

640 Square Feet Upgrade

scale: $\frac{1}{8}" = 1'-0"$







Linden End
Front Elevation
scale: $\frac{1}{8}"=1'-0"$





Linden End
Side Elevation
not to scale



Linden End
Rear Elevation
scale: 1/8"=1'-0"

